

PROPERTY MAPS

HUNTINGTON

MASSACHUSETTS

REVISED AND REPRINTED BY

CARTOGRAPHIC ASSOCIATES, Inc.

PROFESSIONAL GIS CONSULTANTS

MUNICIPAL MAPPING – GIS – PUBLIC WORKS INFORMATION MANAGEMENT


11 PLEASANT STREET, LITTLETON, NEW HAMPSHIRE 03561

TEL. 603-444-6768

(800)322-4540

FAX (603)444-1366

WWW.CAI-INFO.COM

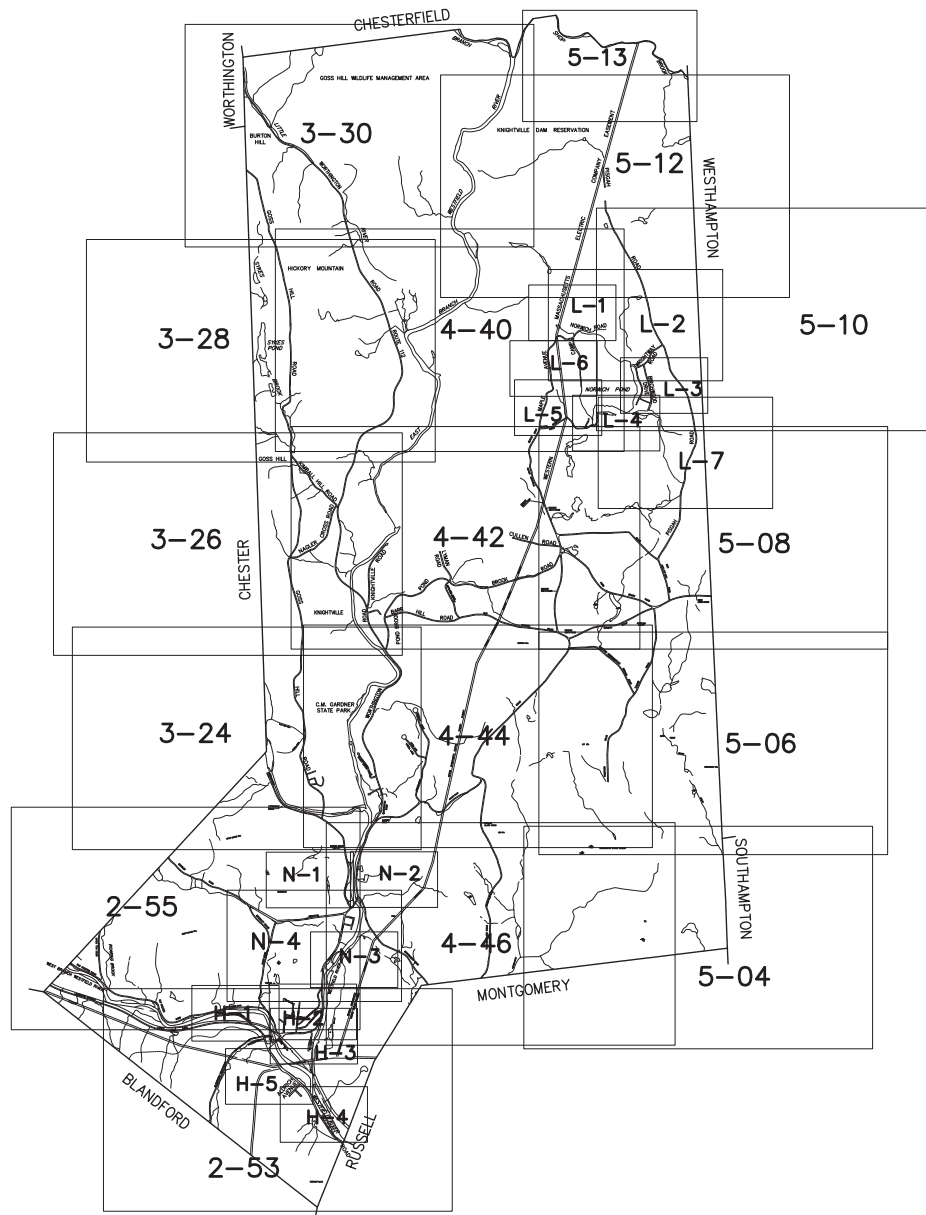

THIS MAP IS FOR ASSESSMENT PURPOSES. IT IS NOT VALID FOR LEGAL DESCRIPTION OR CONVEYANCE.

THE HORIZONTAL DATUM IS THE MASSACHUSETTS STATE PLANE COORDINATE SYSTEM, NAD 83.

ORIGINAL PROPERTY MAPS WERE PREPARED BY PIONEER LAND SERVICES, 21 MAIN STREET, CHESTER, MASSACHUSETTS.

REVISED AND REPRINTED IN 2011 BY
CARTOGRAPHIC ASSOC. INC.
 PROFESSIONAL GIS CONSULTANTS
 MUNICIPAL MAPPING - GIS - PUBLIC WORKS INFORMATION MANAGEMENT
 11 PLEASANT STREET, LITTLETON, NEW HAMPSHIRE 03561
 (603)444-6768 - 1(800)322-4540 - FAX (603)444-1366 - WWW.CAI-INFO.COM


3-30 1" = 400' SCALE MAP
L-2 1" = 200' SCALE MAP
H-4 1" = 100' SCALE MAP

LEGEND
 TOWN LINE
 EASEMENT

SCALE 1" = 2300'
 FEET 1150 0 2300 4600 6900
 METERS 575 0 575 1150 1725
 REVISED TO :

PROPERTY MAPS
HUNTINGTON
 MASSACHUSETTS

INDEX MAP

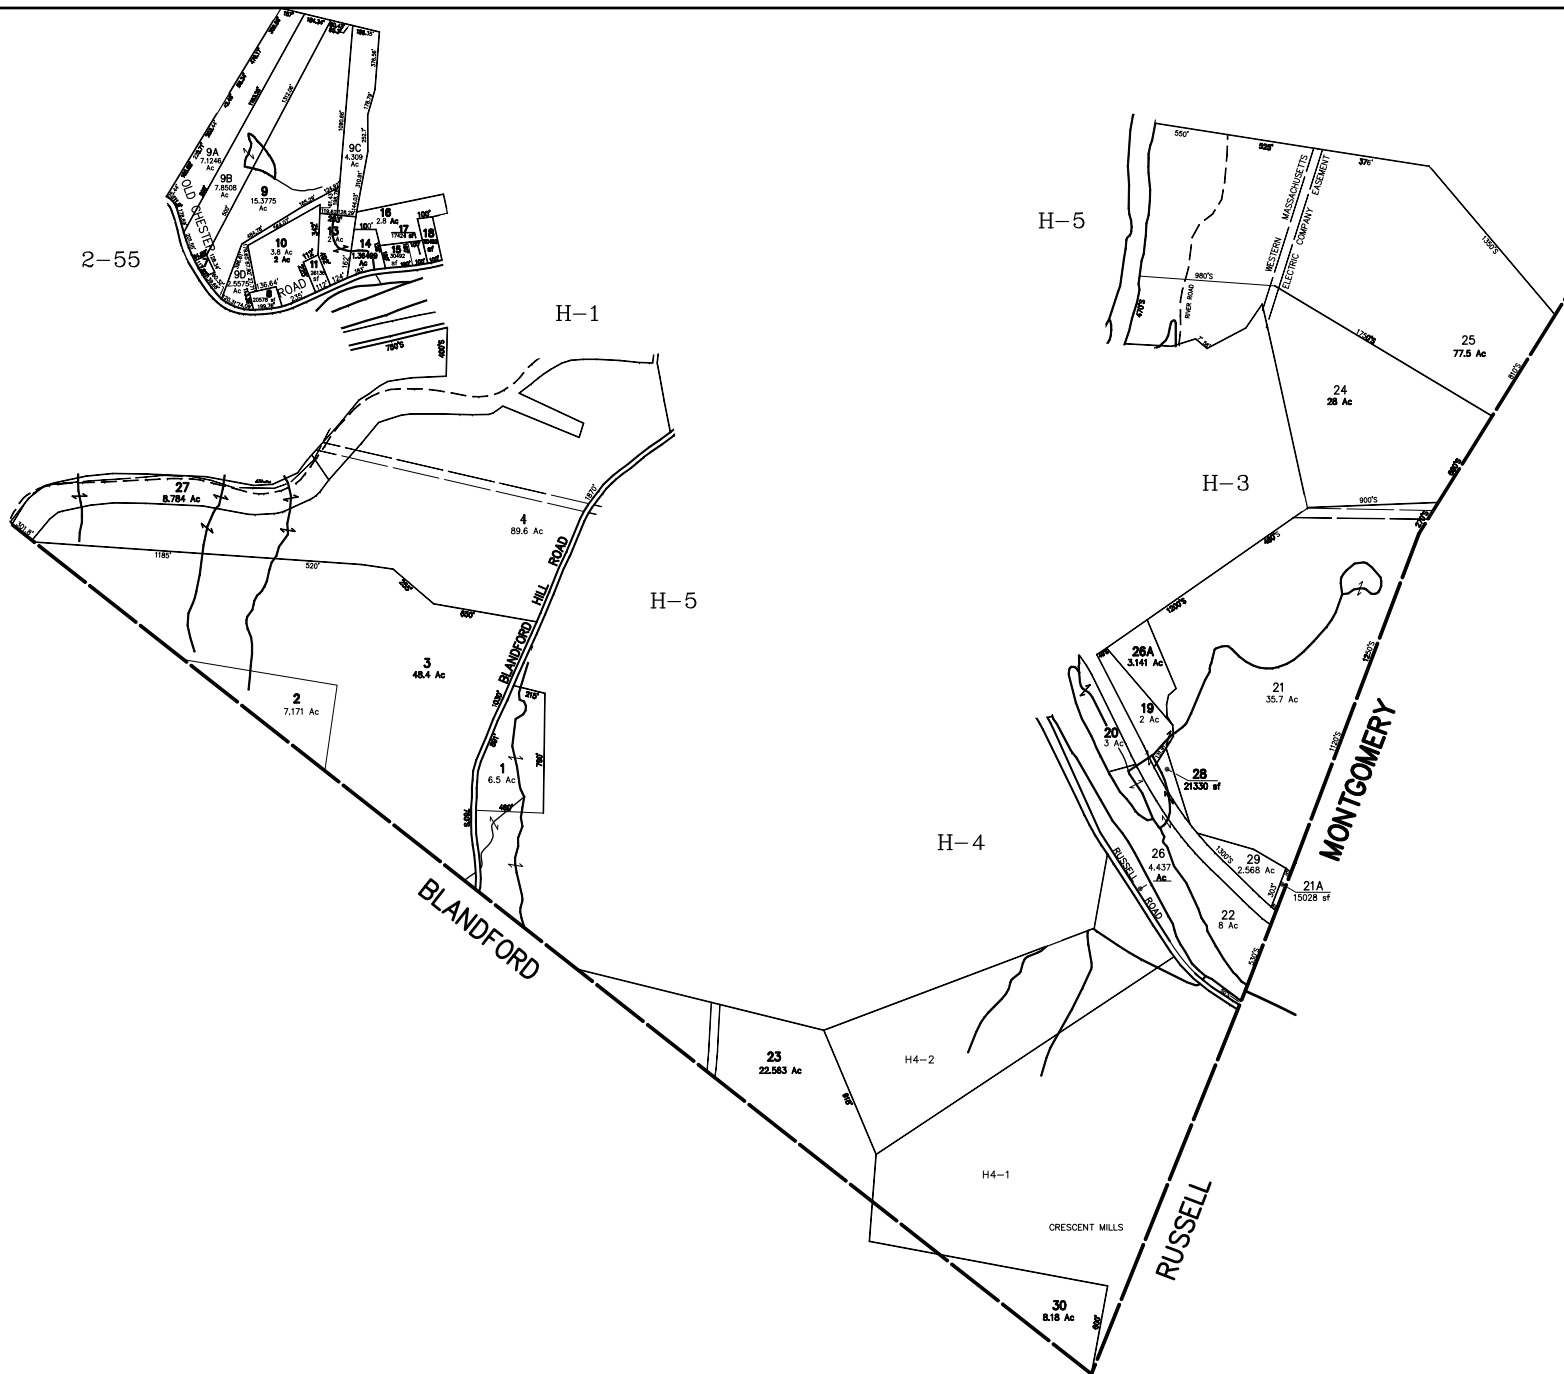

THIS MAP IS FOR ASSESSMENT PURPOSES. IT IS NOT VALID FOR LEGAL DESCRIPTION OR CONVEYANCE.
 THE HORIZONTAL DATUM IS THE MASSACHUSETTS STATE PLANE COORDINATE SYSTEM, NAD 83.
 ORIGINAL PROPERTY MAPS WERE PREPARED BY PIONEER LAND SERVICES, 21 MAIN STREET, CHESTER, MASSACHUSETTS.

REVISED AND REPRINTED IN 2011 BY
CARTOGRAPHIC ASSOC. INC.
 PROFESSIONAL GIS CONSULTANTS
 MUNICIPAL MAPPING - GIS - PUBLIC WORKS INFORMATION MANAGEMENT
 11 PLEASANT STREET, LITTLETON, NEW HAMPSHIRE 03061
 (603)444-6768 - (800)322-4540 - FAX (603)444-1366 - WWW.CAI-INFO.COM

AREA SURVEYED Ac
 AREA CALCULATED AcC
 RECORD DIMENSION 100'
 SCALED DIMENSION 100'
 WATER

LEGEND

MATCH LINE TEXT 3-28-16
 ADJACENT MAP NUMBER 4-40
 COMMON OWNERSHIP
 WETLANDS


FEET SCALE 1" = 400'
 0 200 400 600 800 1000 1200
 METERS
 0 100 200 300
 REVISED TO :

PROPERTY MAPS
HUNTINGTON
 MASSACHUSETTS

INDEX DIAGRAM

 2-55
 H-1
 H-5
 H-4

MAP NO.
2-53

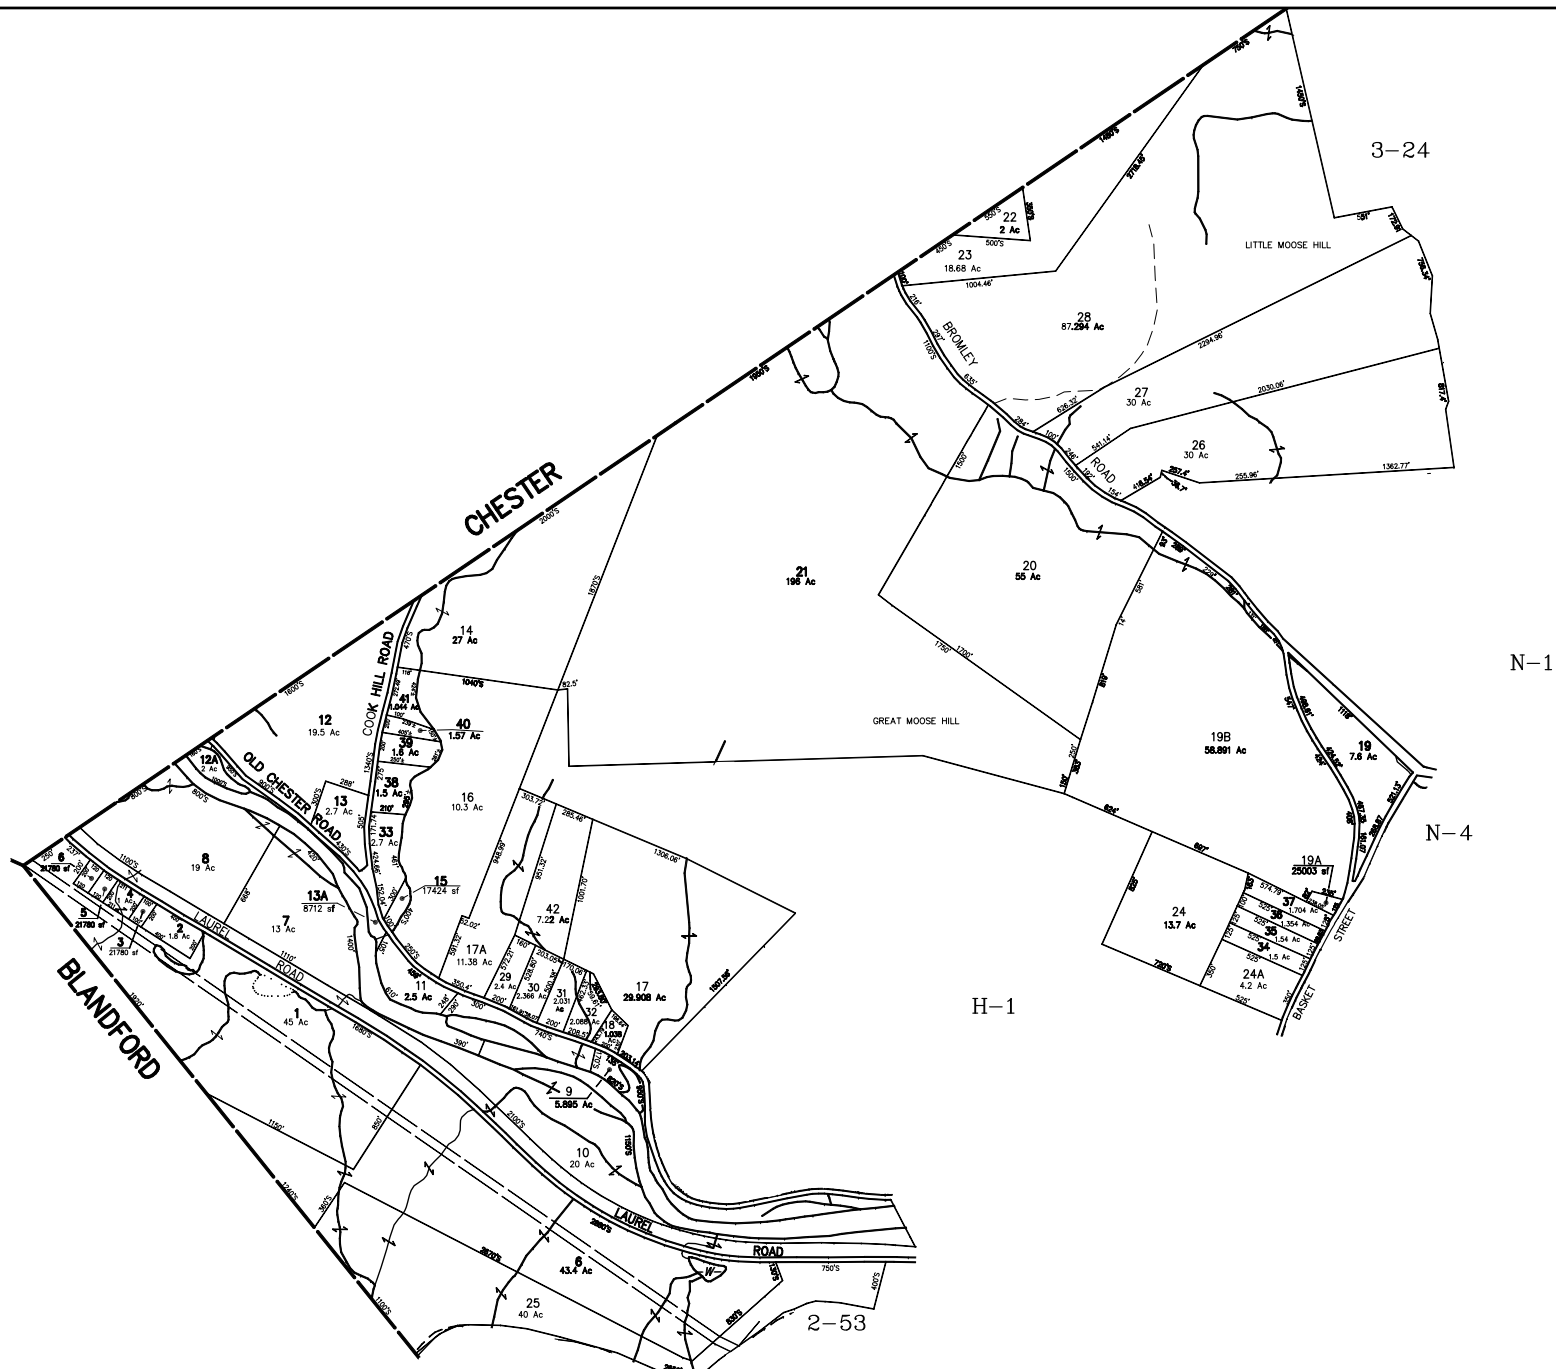

THIS MAP IS FOR ASSESSMENT PURPOSES. IT IS NOT VALID FOR LEGAL DESCRIPTION OR CONVEYANCE.
 THE HORIZONTAL DATUM IS THE MASSACHUSETTS STATE PLANE COORDINATE SYSTEM, NAD 83.
 ORIGINAL PROPERTY MAPS WERE PREPARED BY PIONEER LAND SERVICES, 21 MAIN STREET, CHESTER, MASSACHUSETTS.

REVISED AND REPRINTED IN 2011 BY
CARTOGRAPHIC ASSOC. INC.
 PROFESSIONAL GIS CONSULTANTS
 MUNICIPAL MAPPING - GIS - PUBLIC WORKS INFORMATION MANAGEMENT
 11 PLEASANT STREET, LITTLETON, NEW HAMPSHIRE 03041
 (603)444-6768 - (800)322-4540 - FAX (603)444-1366 - WWW.CAI-INFO.COM

AREA SURVEYED Ac
 AREA CALCULATED Ac
 RECORD DIMENSION 100'
 SCALED DIMENSION 100'
 WATER W

LEGEND

MATCH LINE TEXT 3-28-16
 ADJACENT MAP NUMBER 4-40
 COMMON OWNERSHIP
 WETLANDS W

SCALE 1" = 400'
 FEET 0 200 400 600 800 1000 1200
 METERS 0 100 200 300
 REVISED TO :


PROPERTY MAPS
HUNTINGTON
 MASSACHUSETTS

INDEX DIAGRAM
 3-24 N-1
 2-53 H-1

MAP NO.
2-55



LOT NUMBER	AREA
5	16117 sf
6	21780 sf
7	21780 sf
8	13068 sf
9	17424 sf
10	17424 sf
17	13068 sf
18	13068 sf
19	30492 sf
22	8712 sf
24	34818 sf

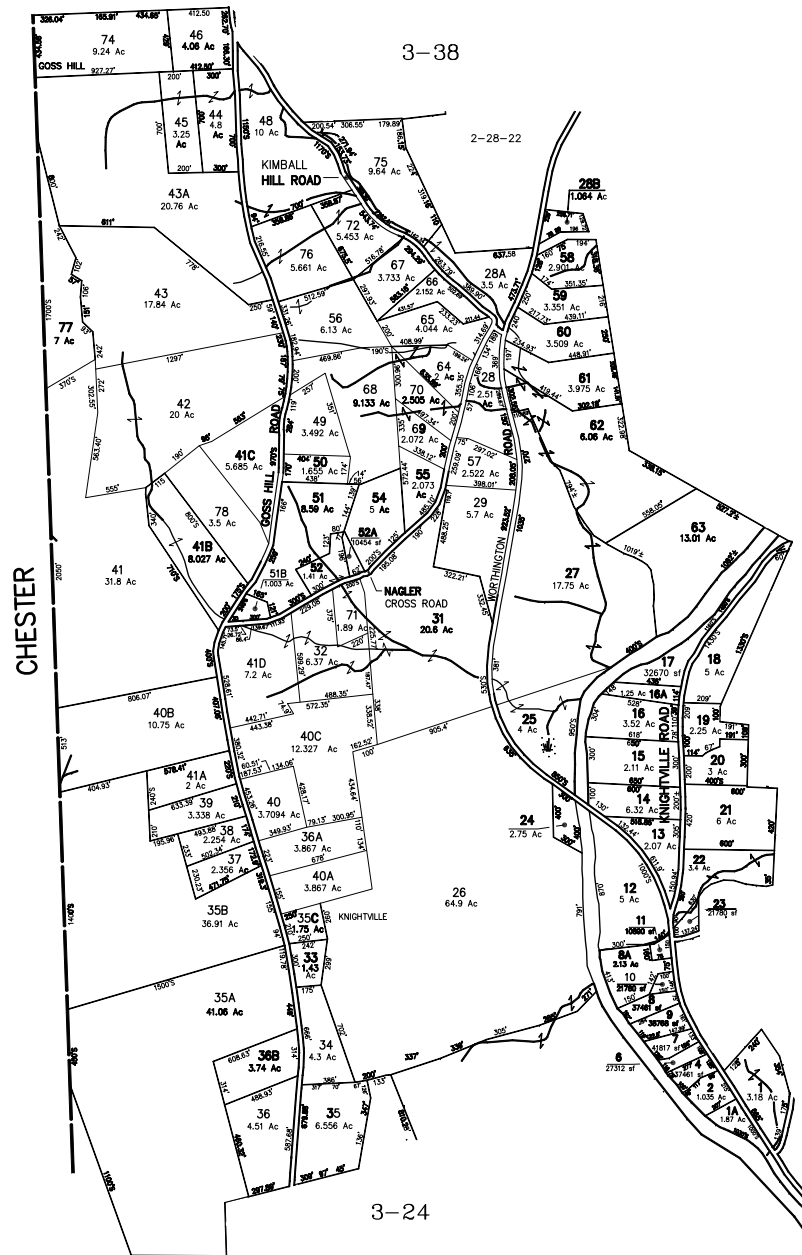

THIS MAP IS FOR ASSESSMENT PURPOSES. IT IS NOT VALID FOR LEGAL DESCRIPTION OR CONVEYANCE.

THE HORIZONTAL DATUM IS THE MASSACHUSETTS STATE PLANE COORDINATE SYSTEM, NAD 83.

ORIGINAL PROPERTY MAPS WERE PREPARED BY PIONEER LAND SERVICES, 21 MAIN STREET, CHESTER, MASSACHUSETTS.

REVISED AND REPRINTED IN 2011 BY
CARTOGRAPHIC ASSOC. INC.
 PROFESSIONAL GIS CONSULTANTS
 MUNICIPAL MAPPING - GIS - PUBLIC WORKS INFORMATION MANAGEMENT
 11 PLEASANT STREET, LITTLETON, NEW HAMPSHIRE 03061
 (603)444-6768 - (800)322-4540 - FAX (603)444-1366 - WWW.CAI-INFO.COM

AREA SURVEYED Ac
 AREA CALCULATED Ac
 RECORD DIMENSION 100'
 SCALED DIMENSION 100'
 WATER

LEGEND

MATCH LINE TEXT 3-28-16
 ADJACENT MAP NUMBER 4-40
 COMMON OWNERSHIP

FEET SCALE 1" = 400'


 METERS
 REVISED TO :

PROPERTY MAPS
HUNTINGTON
 MASSACHUSETTS

INDEX DIAGRAM

 3-28-4-40
 4-42
 3-24-4-44

MAP NO.
3-26

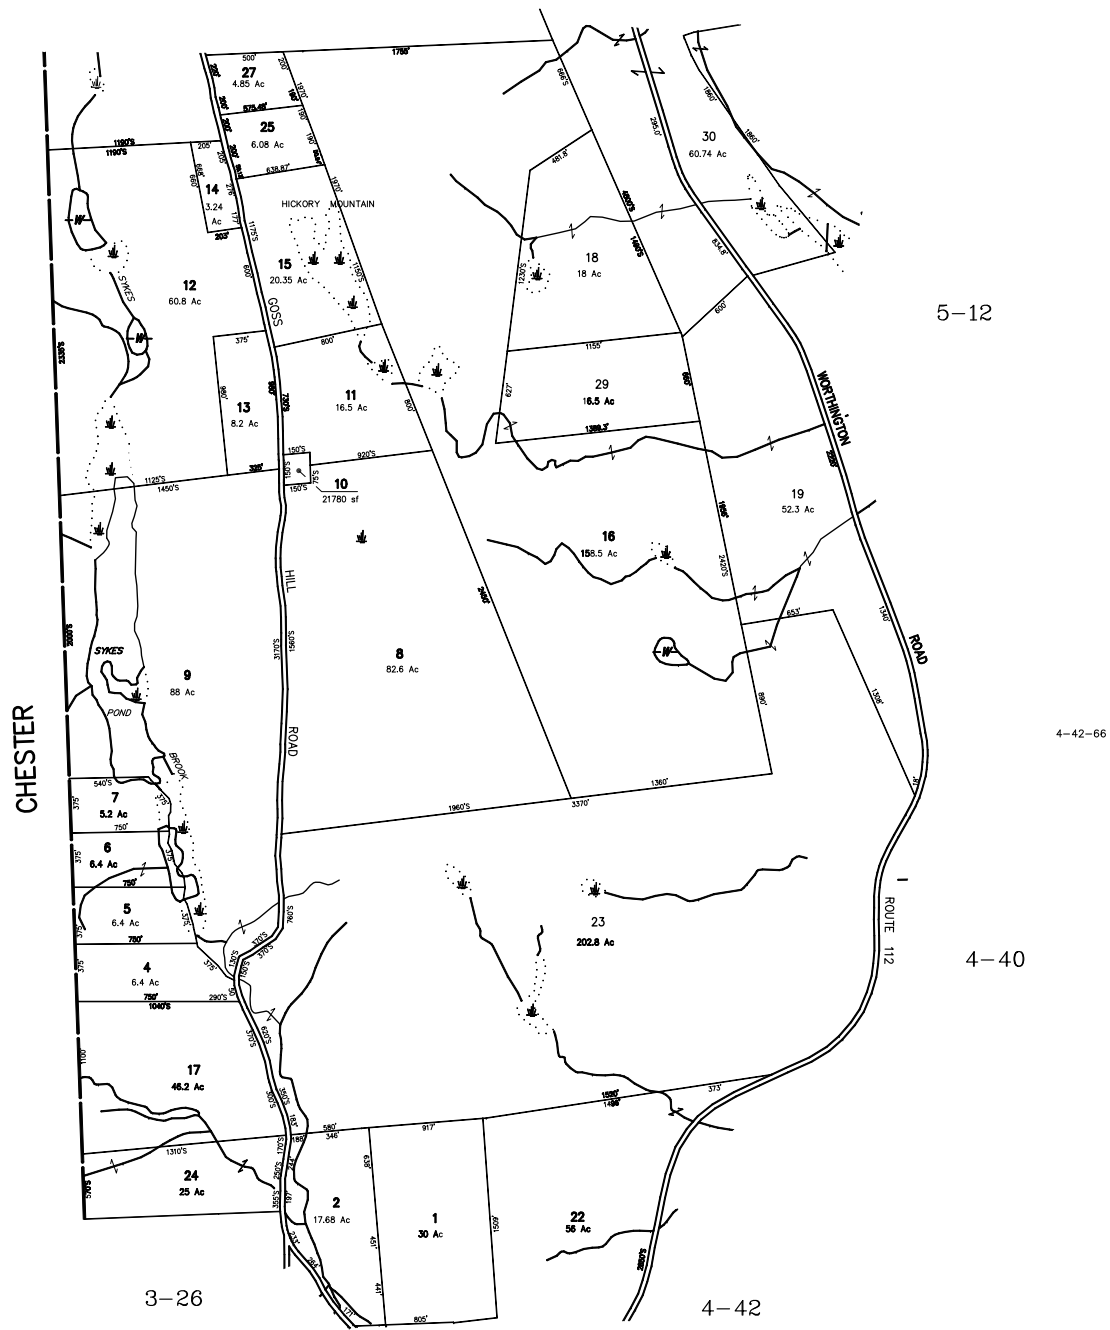

THIS MAP IS FOR ASSESSMENT PURPOSES. IT IS NOT VALID FOR LEGAL DESCRIPTION OR CONVEYANCE.

THE HORIZONTAL DATUM IS THE MASSACHUSETTS STATE PLANE COORDINATE SYSTEM, NAD 83.

ORIGINAL PROPERTY MAPS WERE PREPARED BY PIONEER LAND SERVICES, 21 MAIN STREET, CHESTER, MASSACHUSETTS.

REVISED AND REPRINTED IN 2011 BY
CARTOGRAPHIC ASSOC. INC.
 PROFESSIONAL GIS CONSULTANTS
 MUNICIPAL MAPPING - GIS - PUBLIC WORKS INFORMATION MANAGEMENT
 11 PLEASANT STREET, LITTLETON, NEW HAMPSHIRE 03561
 (603)444-6768 - (800)322-4540 - FAX (603)444-1366 - WWW.CAI-INFO.COM

AREA SURVEYED Ac
 AREA CALCULATED Ac
 RECORD DIMENSION 100'
 SCALED DIMENSION 100'
 WATER

LEGEND

MATCH LINE TEXT 3-28-16
 ADJACENT MAP NUMBER 4-40
 COMMON OWNERSHIP

FEET SCALE 1" = 400'


 METERS
 REVISED TO :

PROPERTY MAPS
HUNTINGTON
 MASSACHUSETTS

INDEX DIAGRAM

 3-30
 4-40
 3-26

MAP NO.
3-28

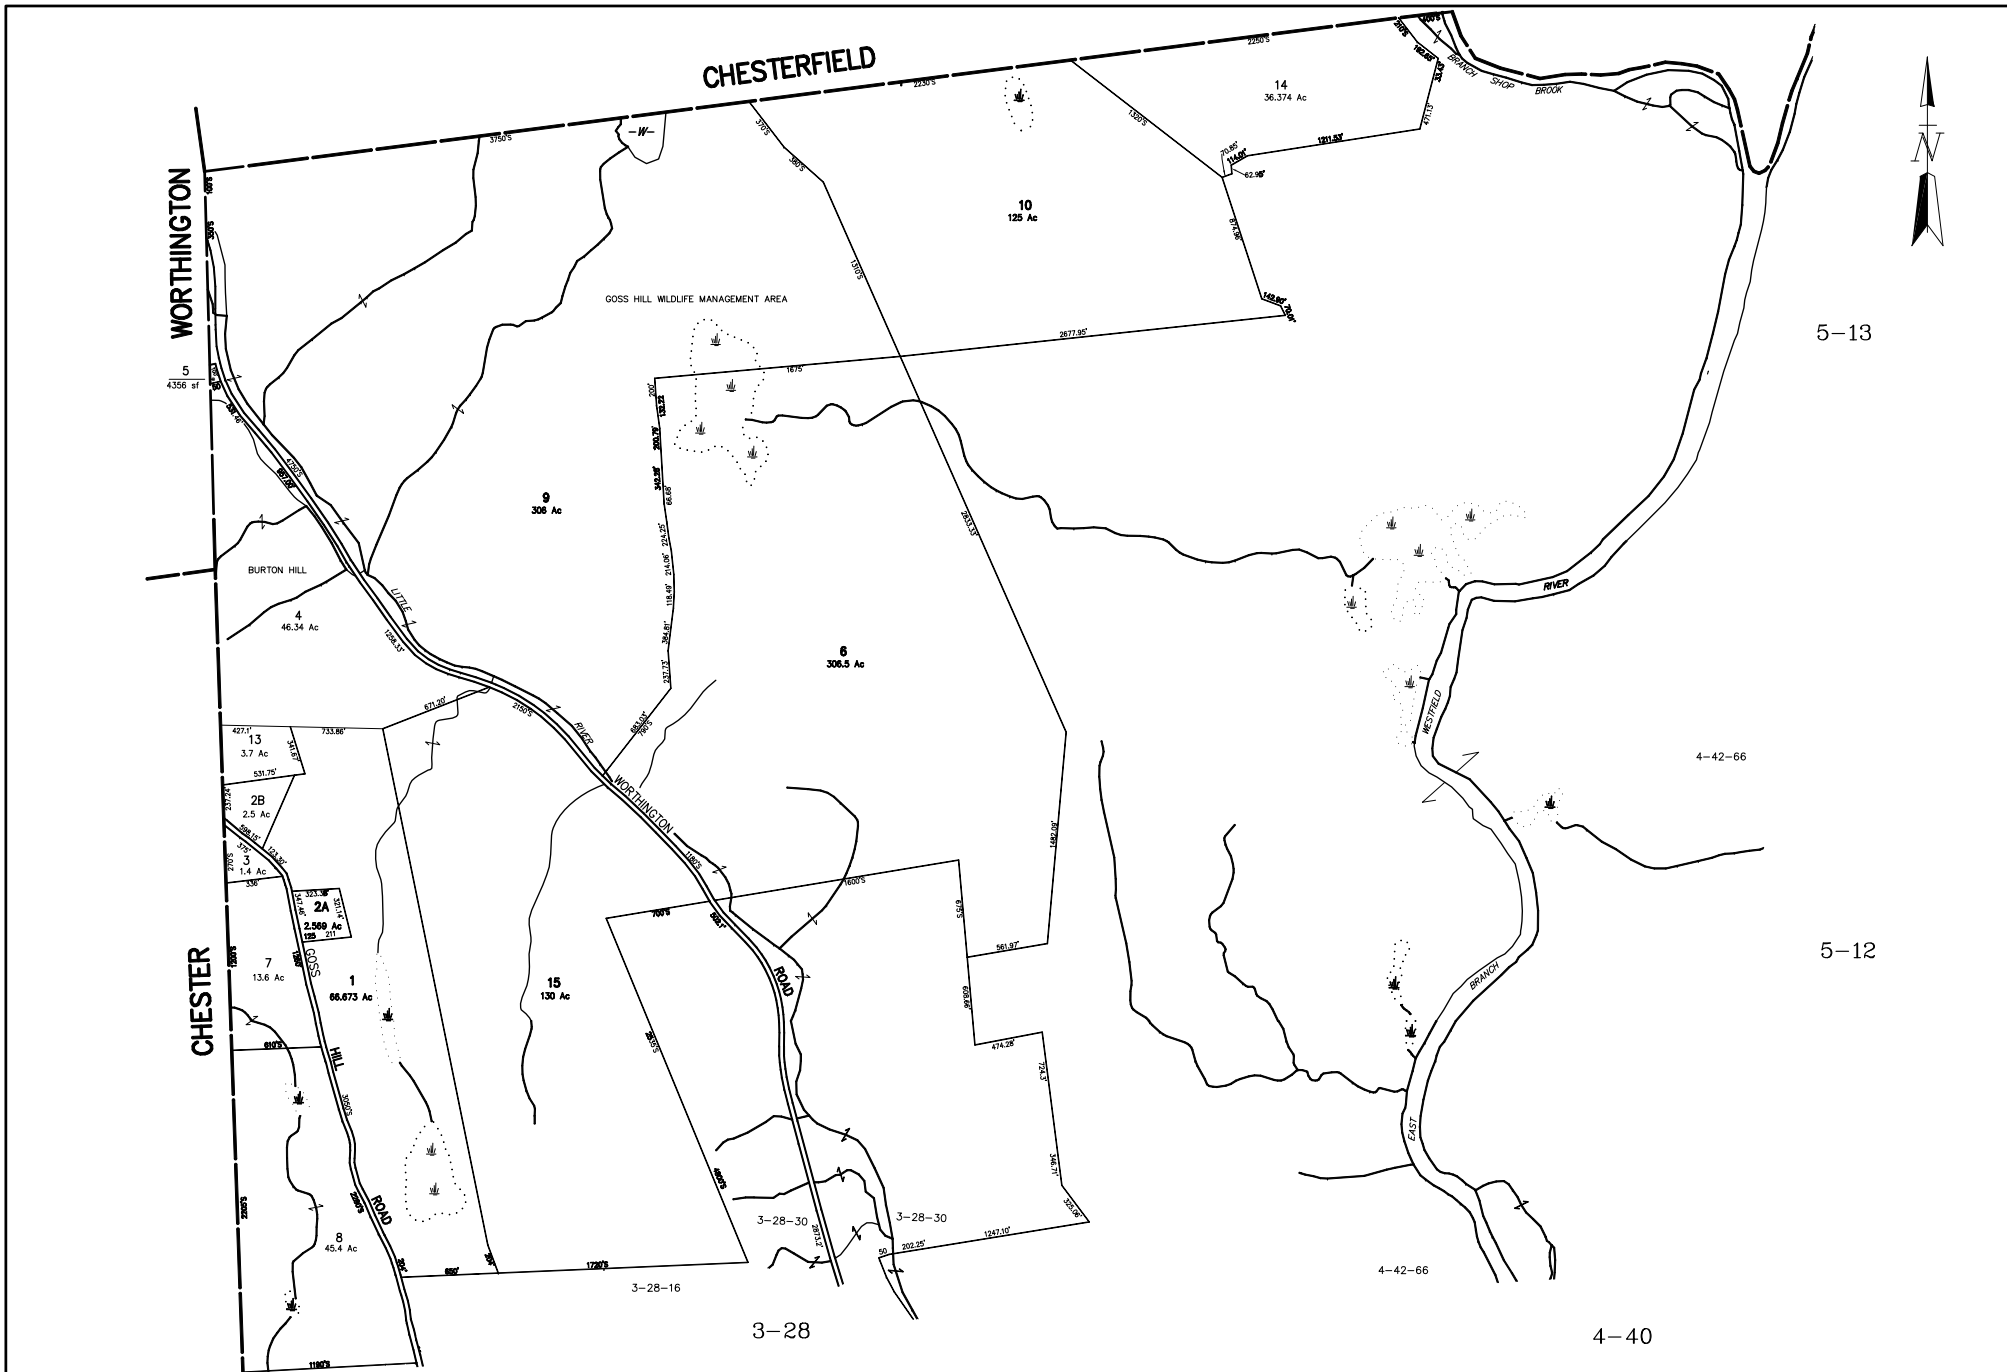

THIS MAP IS FOR ASSESSMENT PURPOSES. IT IS NOT VALID FOR LEGAL DESCRIPTION OR CONVEYANCE.

THE HORIZONTAL DATUM IS THE MASSACHUSETTS STATE PLANE COORDINATE SYSTEM, NAD 83.

ORIGINAL PROPERTY MAPS WERE PREPARED BY PIONEER LAND SERVICES, 21 MAIN STREET, CHESTER, MASSACHUSETTS.

REVISED AND REPRINTED IN 2011 BY
CARTOGRAPHIC ASSOC. INC.
 PROFESSIONAL GIS CONSULTANTS
 MUNICIPAL MAPPING - GIS - PUBLIC WORKS INFORMATION MANAGEMENT
 11 PLEASANT STREET, LITTLETON, NEW HAMPSHIRE 03061
 (603)444-6768 - (800)322-4540 - FAX (603)444-1366 - WWW.CAI-INFO.COM

AREA SURVEYED Ac
 AREA CALCULATED Ac
 RECORD DIMENSION 100'
 SCALED DIMENSION 100'
 WATER

LEGEND

MATCH LINE TEXT 3-28-16
 ADJACENT MAP NUMBER 4-40
 COMMON OWNERSHIP

FEET SCALE 1" = 400'

0 200 400 600 800 1000 1200

METERS

0 100 200 300 400

REVISED TO :

PROPERTY MAPS

HUNTINGDON


MASSACHUSETTS

INDEX DIAGRAM

MAP NO.

5-13
 5-12
 3-28-40

3-30

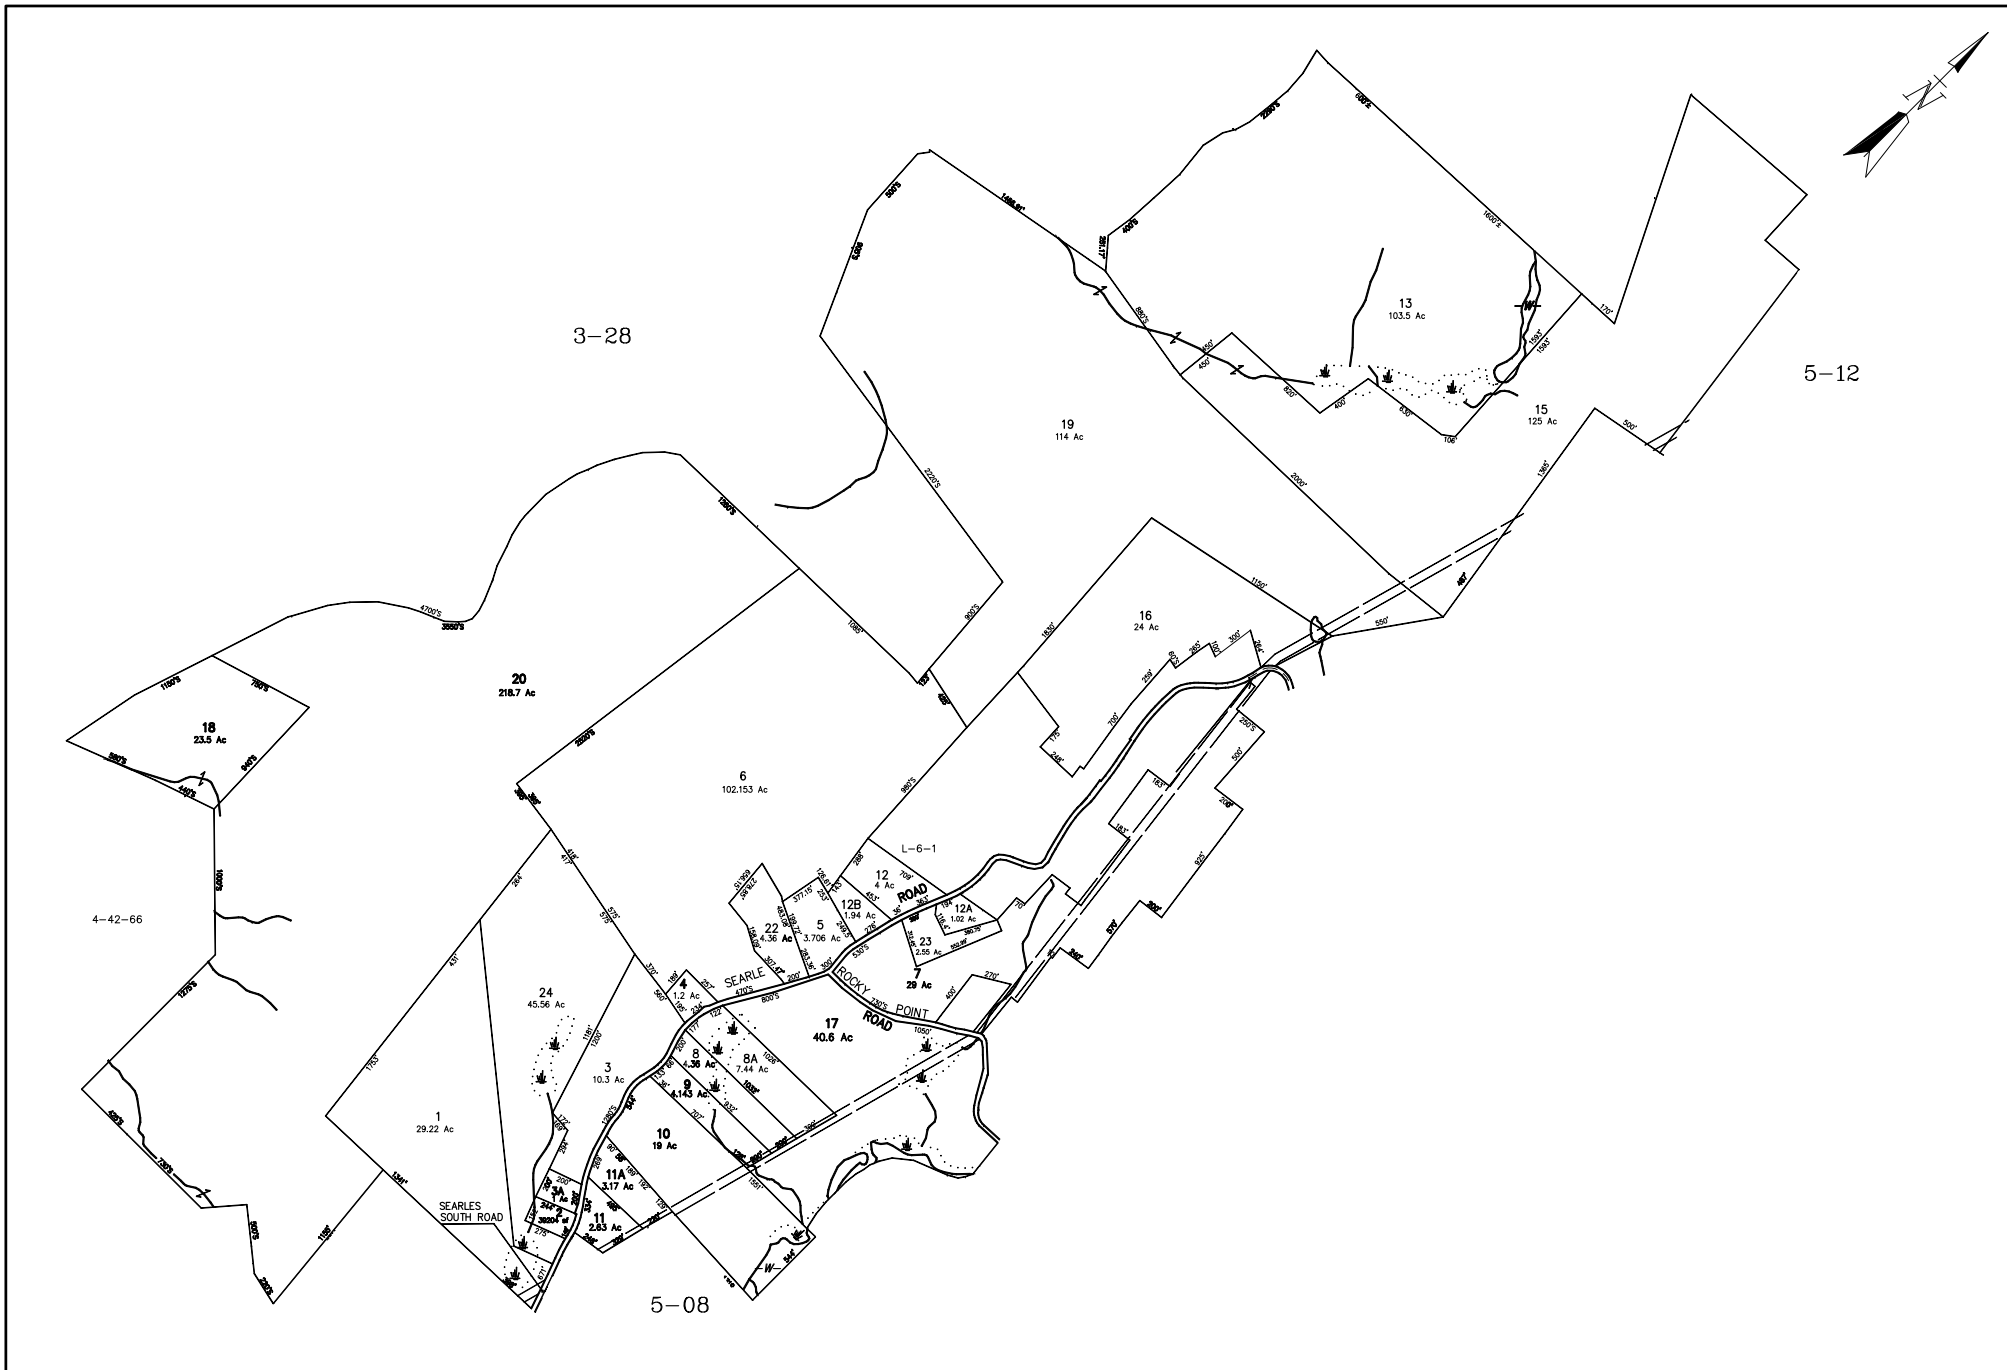

THIS MAP IS FOR ASSESSMENT PURPOSES. IT IS NOT VALID FOR LEGAL DESCRIPTION OR CONVEYANCE.

THE HORIZONTAL DATUM IS THE MASSACHUSETTS STATE PLANE COORDINATE SYSTEM, NAD 83.

ORIGINAL PROPERTY MAPS WERE PREPARED BY PIONEER LAND SERVICES, 21 MAIN STREET, CHESTER, MASSACHUSETTS.

REVISED AND REPRINTED IN 2011 BY
CARTOGRAPHIC ASSOC. INC.
 PROFESSIONAL GIS CONSULTANTS
 MUNICIPAL MAPPING - GIS - PUBLIC WORKS INFORMATION MANAGEMENT
 11 PLEASANT STREET, LITTLETON, NEW HAMPSHIRE 03061
 (603)444-6768 - (800)322-4540 - FAX (603)444-1366 - WWW.CAI-INFO.COM

AREA SURVEYED Ac
 AREA CALCULATED Ac
 RECORD DIMENSION 100'
 SCALED DIMENSION 100'
 WATER

LEGEND

MATCH LINE TEXT 3-28-16
 ADJACENT MAP NUMBER 4-40
 COMMON OWNERSHIP
 WETLANDS

FEET SCALE 1" = 400'


 METERS
 REVISED TO :

PROPERTY MAPS
HUNTINGTON
 MASSACHUSETTS

INDEX DIAGRAM

 3-30 5-12
 3-28 4-40
 3-26 4-42 5-08

MAP NO.
4-40

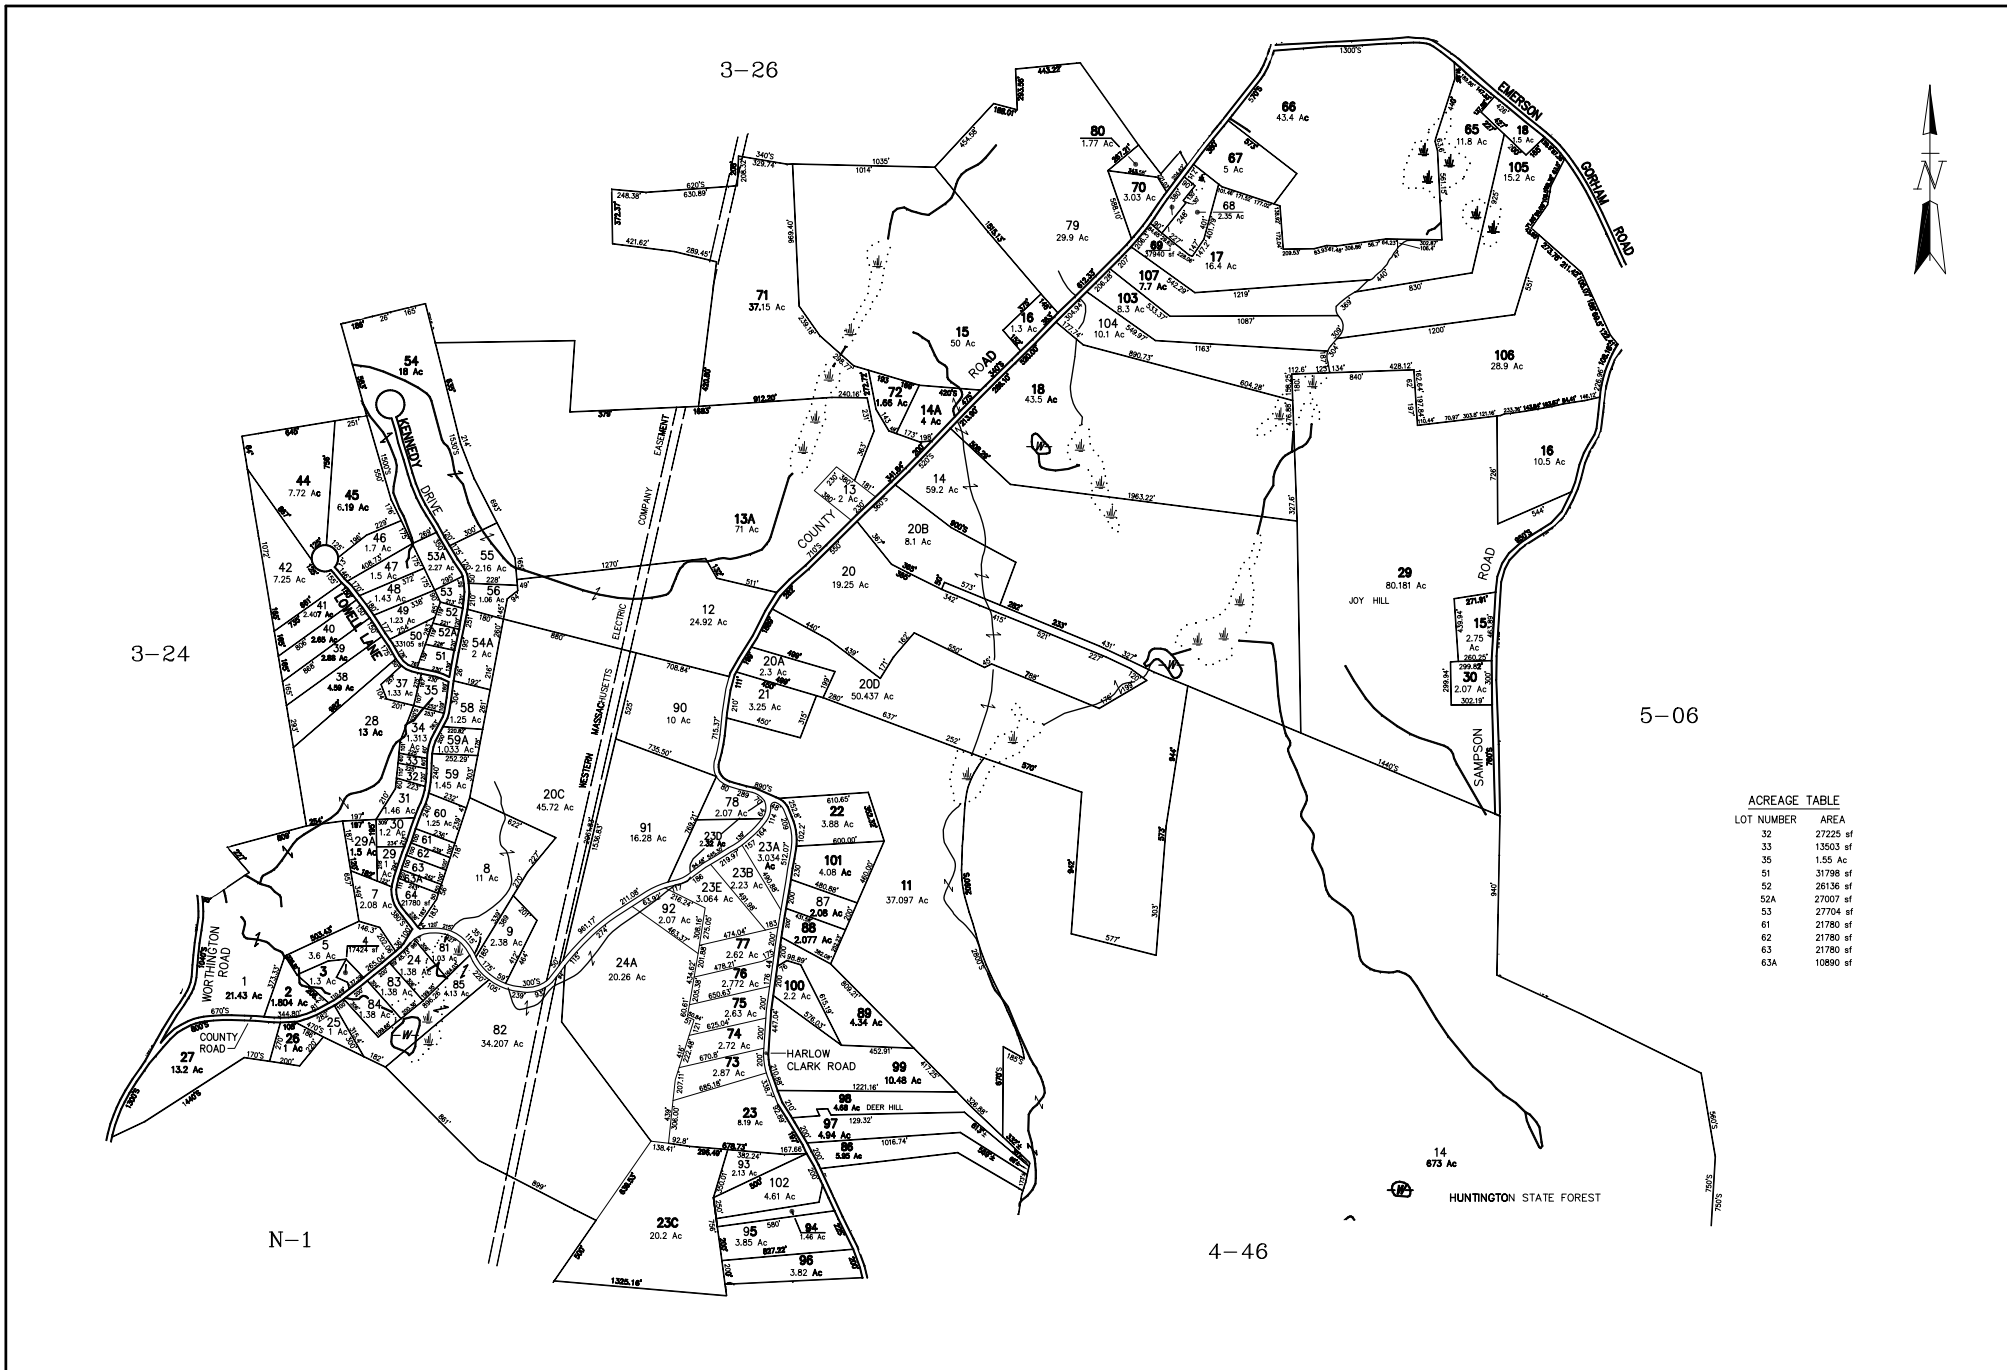

ACREAGE TABLE

LOT NUMBER	AREA
32	27225 sf
33	13503 sf
35	1.55 Ac
51	31798 sf
52	26136 sf
52A	37007 sf
53	27704 sf
61	21780 sf
62	21780 sf
63	21780 sf
63A	11890 sf

THIS MAP IS FOR ASSESSMENT PURPOSES. IT IS NOT VALID FOR LEGAL DESCRIPTION OR CONVEYANCE.
 THE HORIZONTAL DATUM IS THE MASSACHUSETTS STATE PLANE COORDINATE SYSTEM, NAD 83.
 ORIGINAL PROPERTY MAPS WERE PREPARED BY PIONEER LAND SERVICES, 21 MAIN STREET, CHESTER, MASSACHUSETTS.

REVISED AND REPRINTED IN 2011 BY
CARTOGRAPHIC ASSOC. INC.
 PROFESSIONAL GIS CONSULTANTS
 MUNICIPAL MAPPING - GIS - PUBLIC WORKS INFORMATION MANAGEMENT
 11 PLEASANT STREET, LITTLETON, NEW HAMPSHIRE 03061
 (603)444-6768 - (800)322-4540 - FAX (603)444-1366 - WWW.CAI-INFO.COM

AREA SURVEYED Ac
 AREA CALCULATED Ac
 RECORD DIMENSION 100'
 SCALED DIMENSION 100'
 WATER

LEGEND


MATCH LINE TEXT 3-28-16
 ADJACENT MAP NUMBER 4-40
 COMMON OWNERSHIP
 WETLANDS

FEET 0 200 400 600 800 1000 1200
 SCALE 1" = 400'
 METERS 0 100 200 300
 REVISED TO :

PROPERTY MAPS
HUNTINGTON
 MASSACHUSETTS

INDEX DIAGRAM
 3-26 4-42 5-08
 3-24 5-06
 N-1 4-46 5-04

MAP NO.
4-44

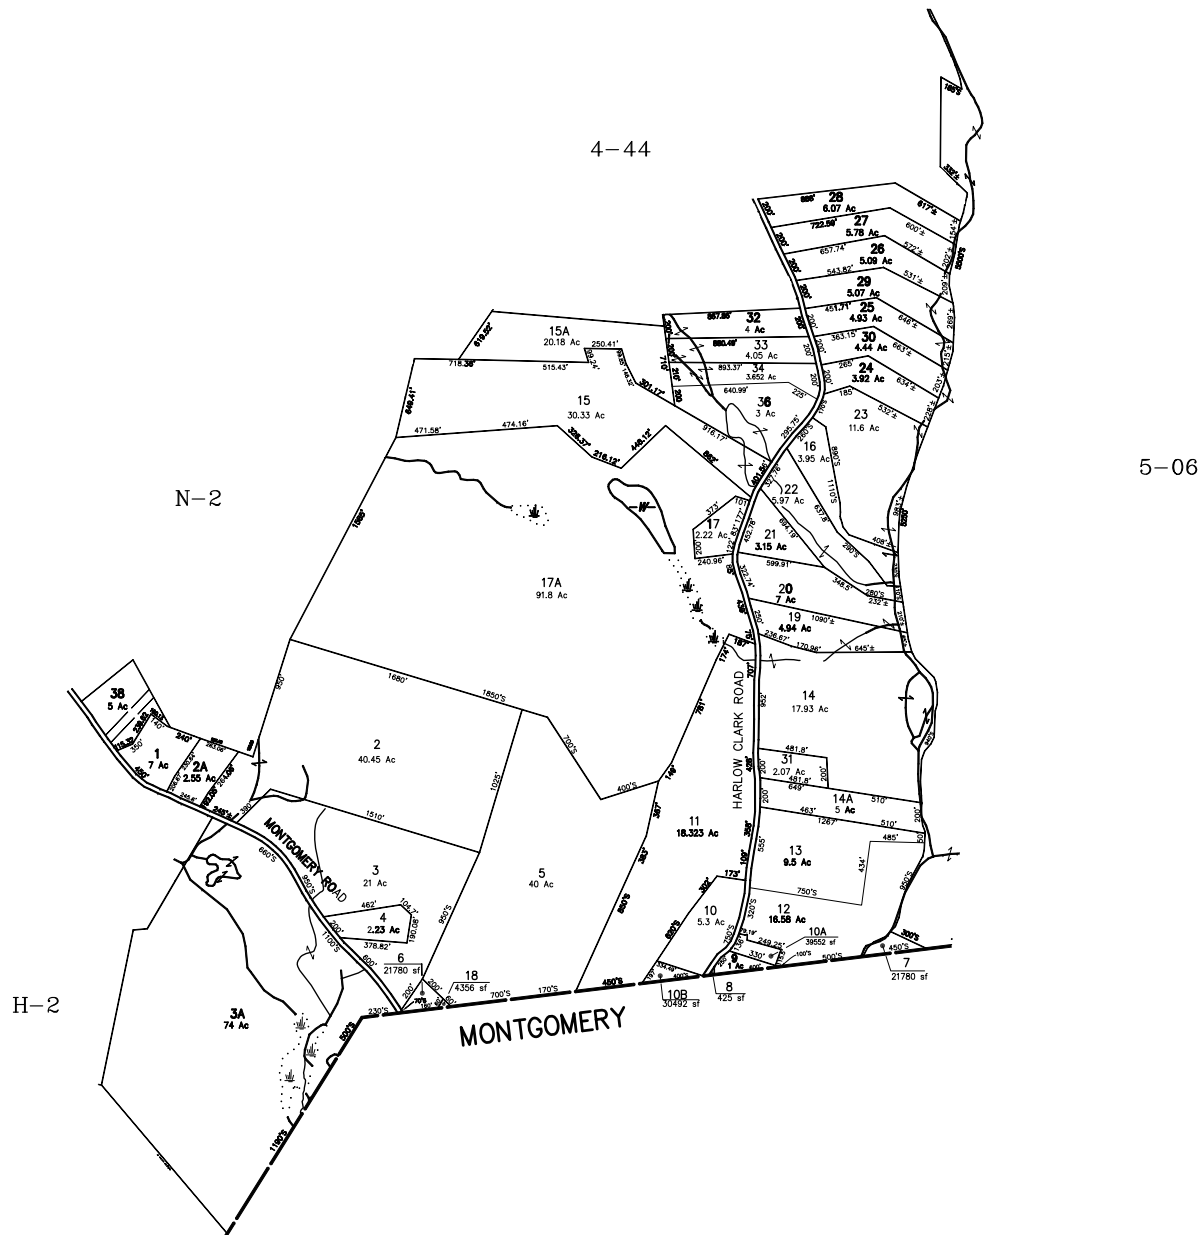

THIS MAP IS FOR ASSESSMENT PURPOSES. IT IS NOT VALID FOR LEGAL DESCRIPTION OR CONVEYANCE.

THE HORIZONTAL DATUM IS THE MASSACHUSETTS STATE PLANE COORDINATE SYSTEM, NAD 83.

ORIGINAL PROPERTY MAPS WERE PREPARED BY PIONEER LAND SERVICES, 21 MAIN STREET, CHESTER, MASSACHUSETTS.

REVISED AND REPRINTED IN 2011 BY
CARTOGRAPHIC ASSOC. INC.
 PROFESSIONAL GIS CONSULTANTS
 MUNICIPAL MAPPING - GIS - PUBLIC WORKS INFORMATION MANAGEMENT
 11 PLEASANT STREET, LITTLETON, NEW HAMPSHIRE 03061
 (603)444-6768 - (800)322-4540 - FAX (603)444-1366 - WWW.CAI-INFO.COM

AREA SURVEYED Ac
 AREA CALCULATED Ac
 RECORD DIMENSION 100'
 SCALED DIMENSION 100'
 WATER

LEGEND

MATCH LINE TEXT 3-28-16
 ADJACENT MAP NUMBER 4-40
 COMMON OWNERSHIP
 WETLANDS

SCALE 1" = 400'

FEET 0 400 800 1200

METERS 0 100 200 300

REVISED TO :

PROPERTY MAPS
HUNTINGTON
 MASSACHUSETTS


INDEX DIAGRAM

 3-24 4-44 5-06
 N-2
 H-2

MAP NO.
4-46

H-5

H-5

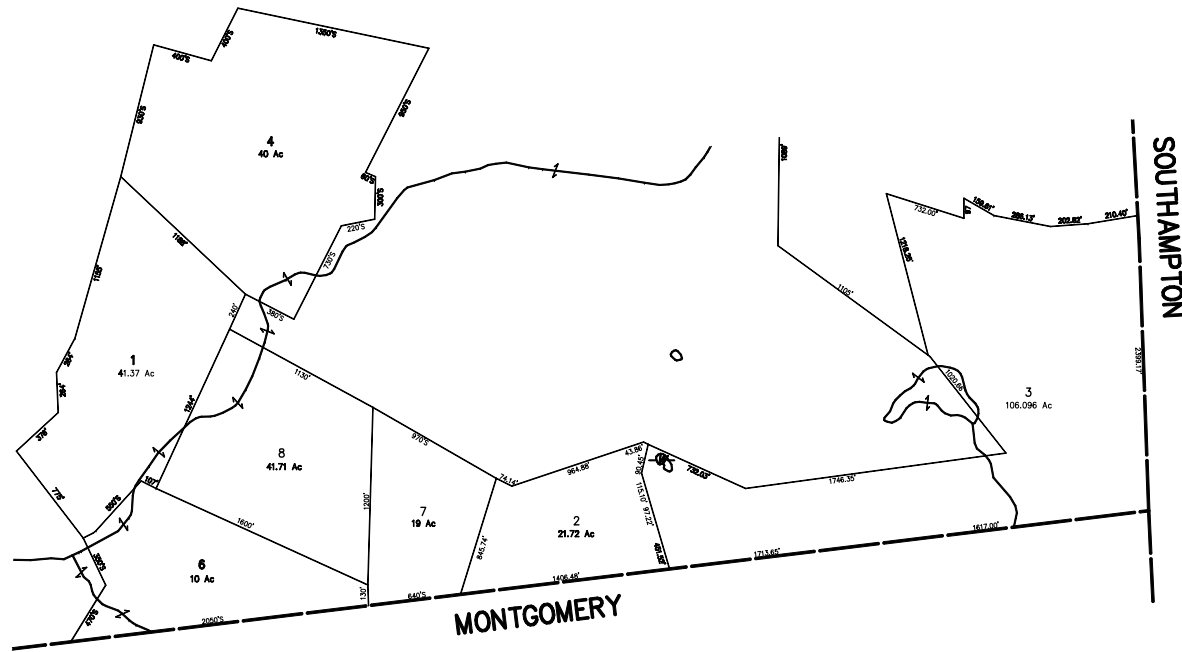

THIS MAP IS FOR ASSESSMENT PURPOSES. IT IS NOT VALID FOR LEGAL DESCRIPTION OR CONVEYANCE.
THE HORIZONTAL DATUM IS THE MASSACHUSETTS STATE PLANE COORDINATE SYSTEM, NAD 83.
ORIGINAL PROPERTY MAPS WERE PREPARED BY PIONEER LAND SERVICES, 21 MAIN STREET, CHESTER, MASSACHUSETTS.

REVISED AND REPRINTED IN 2011 BY
CARTOGRAPHIC ASSOC. INC.
PROFESSIONAL GIS CONSULTANTS
MUNICIPAL MAPPING - GIS - PUBLIC WORKS INFORMATION MANAGEMENT
11 PLEASANT STREET, LITTLETON, NEW HAMPSHIRE 03061
(603)444-6768 - (800)322-4540 - FAX (603)444-1366 - WWW.CAI-INFO.COM

AREA SURVEYED Ac
AREA CALCULATED AcC
RECORD DIMENSION 100'
SCALED DIMENSION 100'
WATER

LEGEND


MATCH LINE TEXT 3-28-16
ADJACENT MAP NUMBER 4-40
COMMON OWNERSHIP
WETLANDS

SCALE 1" = 400'
FEET 0 200 400 600 800 1000 1200
METERS 0 100 200 300
REVISED TO :

PROPERTY MAPS
HUNTINGTON
MASSACHUSETTS

INDEX DIAGRAM
4-44 5-06
4-46

MAP NO.
5-04

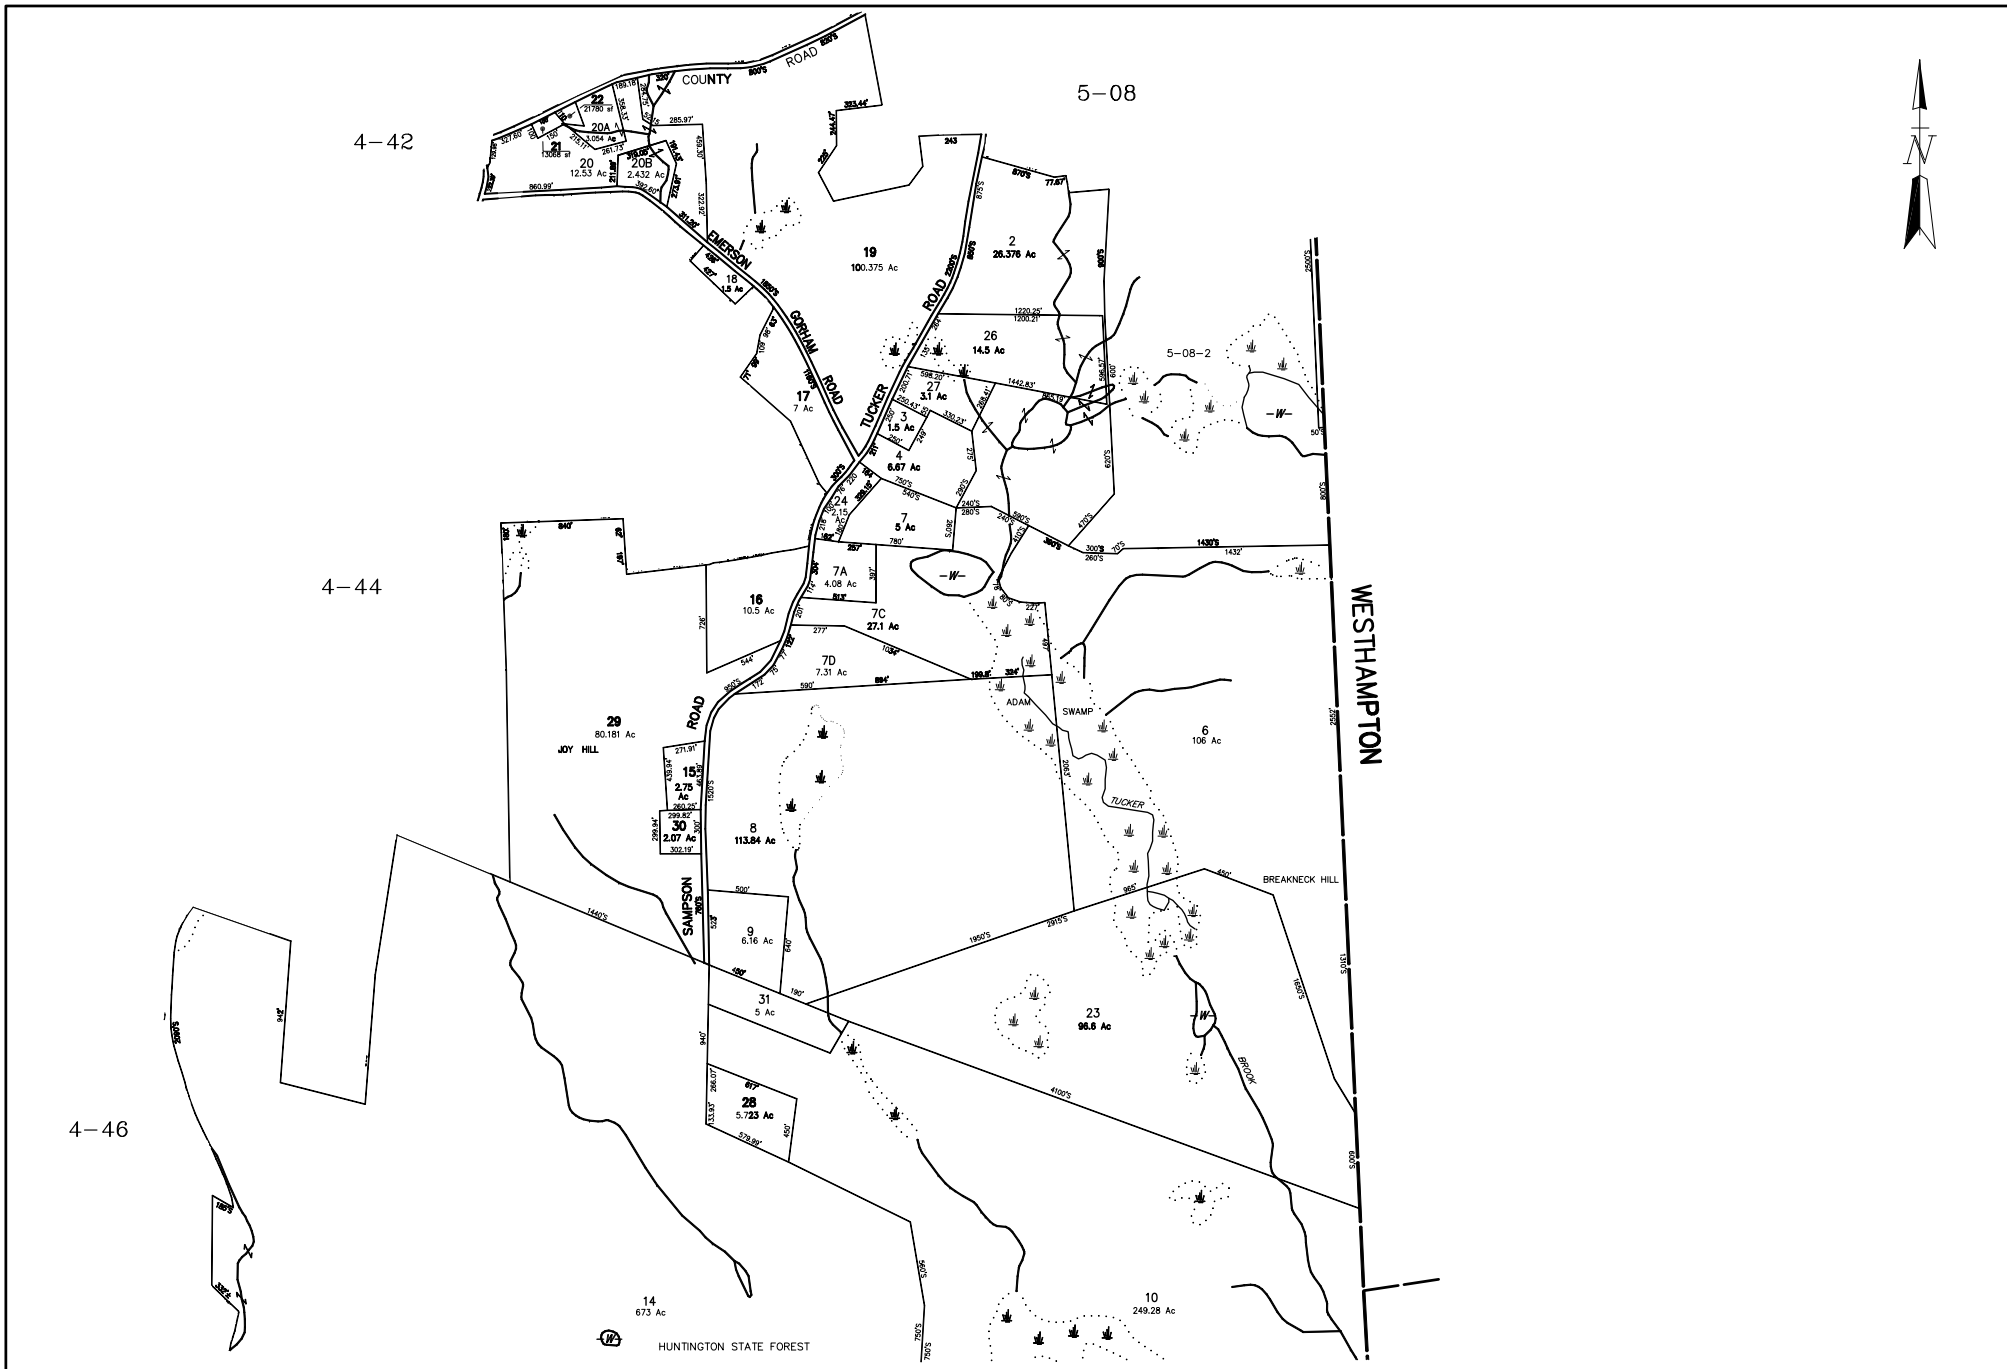

4-40

4-42


4-44

5-06

L-4

L-7

WESTHAMPTON

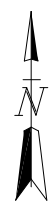

THIS MAP IS FOR ASSESSMENT PURPOSES. IT IS NOT VALID FOR LEGAL DESCRIPTION OR CONVEYANCE.
THE HORIZONTAL DATUM IS THE MASSACHUSETTS STATE PLANE COORDINATE SYSTEM, NAD 83.
ORIGINAL PROPERTY MAPS WERE PREPARED BY PIONEER LAND SERVICES, 21 MAIN STREET, CHESTER, MASSACHUSETTS.

REVISED AND REPRINTED IN 2011 BY
CARTOGRAPHIC ASSOC. INC.
PROFESSIONAL GIS CONSULTANTS
MUNICIPAL MAPPING - GIS - PUBLIC WORKS INFORMATION MANAGEMENT
11 PLEASANT STREET, LITTLETON, NEW HAMPSHIRE 03043
(603)444-6768 - (800)322-4540 - FAX (603)444-1366 - WWW.CAI-INFO.COM

AREA SURVEYED Ac
AREA CALCULATED Ac
RECORD DIMENSION 100'
SCALED DIMENSION 1000'
WATER


LEGEND
MATCH LINE TEXT 3-28-16
ADJACENT MAP NUMBER 4-40
COMMON OWNERSHIP
WETLANDS

FEET
0 400 800 1200
100 200 300
METERS
SCALE 1" = 400'
REVISED TO :

PROPERTY MAPS
HUNTINGTON
MASSACHUSETTS

INDEX DIAGRAM
4-40 L-4
4-42
4-44 5-06

MAP NO.
5-08

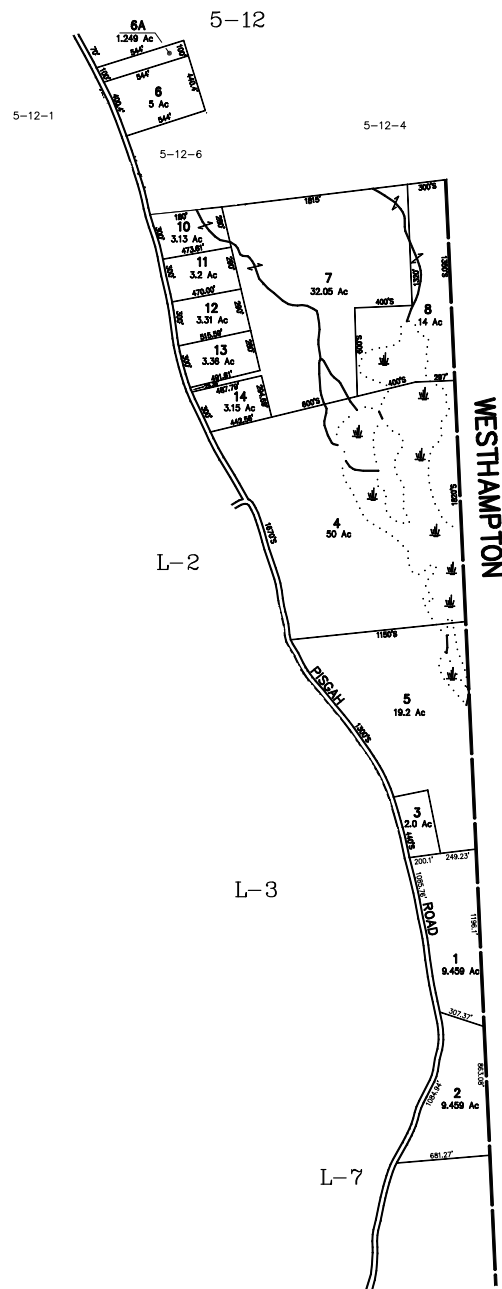

THIS MAP IS FOR ASSESSMENT PURPOSES. IT IS NOT VALID FOR LEGAL DESCRIPTION OR CONVEYANCE.

THE HORIZONTAL DATUM IS THE MASSACHUSETTS STATE PLANE COORDINATE SYSTEM, NAD 83.

ORIGINAL PROPERTY MAPS WERE PREPARED BY PIONEER LAND SERVICES, 21 MAIN STREET, CHESTER, MASSACHUSETTS.

REVISED AND REPRINTED IN 2011 BY
CARTOGRAPHIC ASSOC. INC.
 PROFESSIONAL GIS CONSULTANTS
 MUNICIPAL MAPPING - GIS - PUBLIC WORKS INFORMATION MANAGEMENT
 11 PLEASANT STREET, LITTLETON, NEW HAMPSHIRE 03561
 (603)444-6768 - (800)322-4540 - FAX (603)444-1366 - WWW.CAI-INFO.COM

AREA SURVEYED Ac
 AREA CALCULATED AcC
 RECORD DIMENSION 100'
 SCALED DIMENSION 100'S
 WATER

LEGEND

MATCH LINE TEXT 3-28-16
 ADJACENT MAP NUMBER 4-40
 COMMON OWNERSHIP
 WETLANDS

FEET SCALE 1" = 400'


 METERS
 REVISED TO :

PROPERTY MAPS
HUNTINGTON
 MASSACHUSETTS

INDEX DIAGRAM

 L-2 5-12
 L-3
 L-7 L-4

MAP NO.
5-10

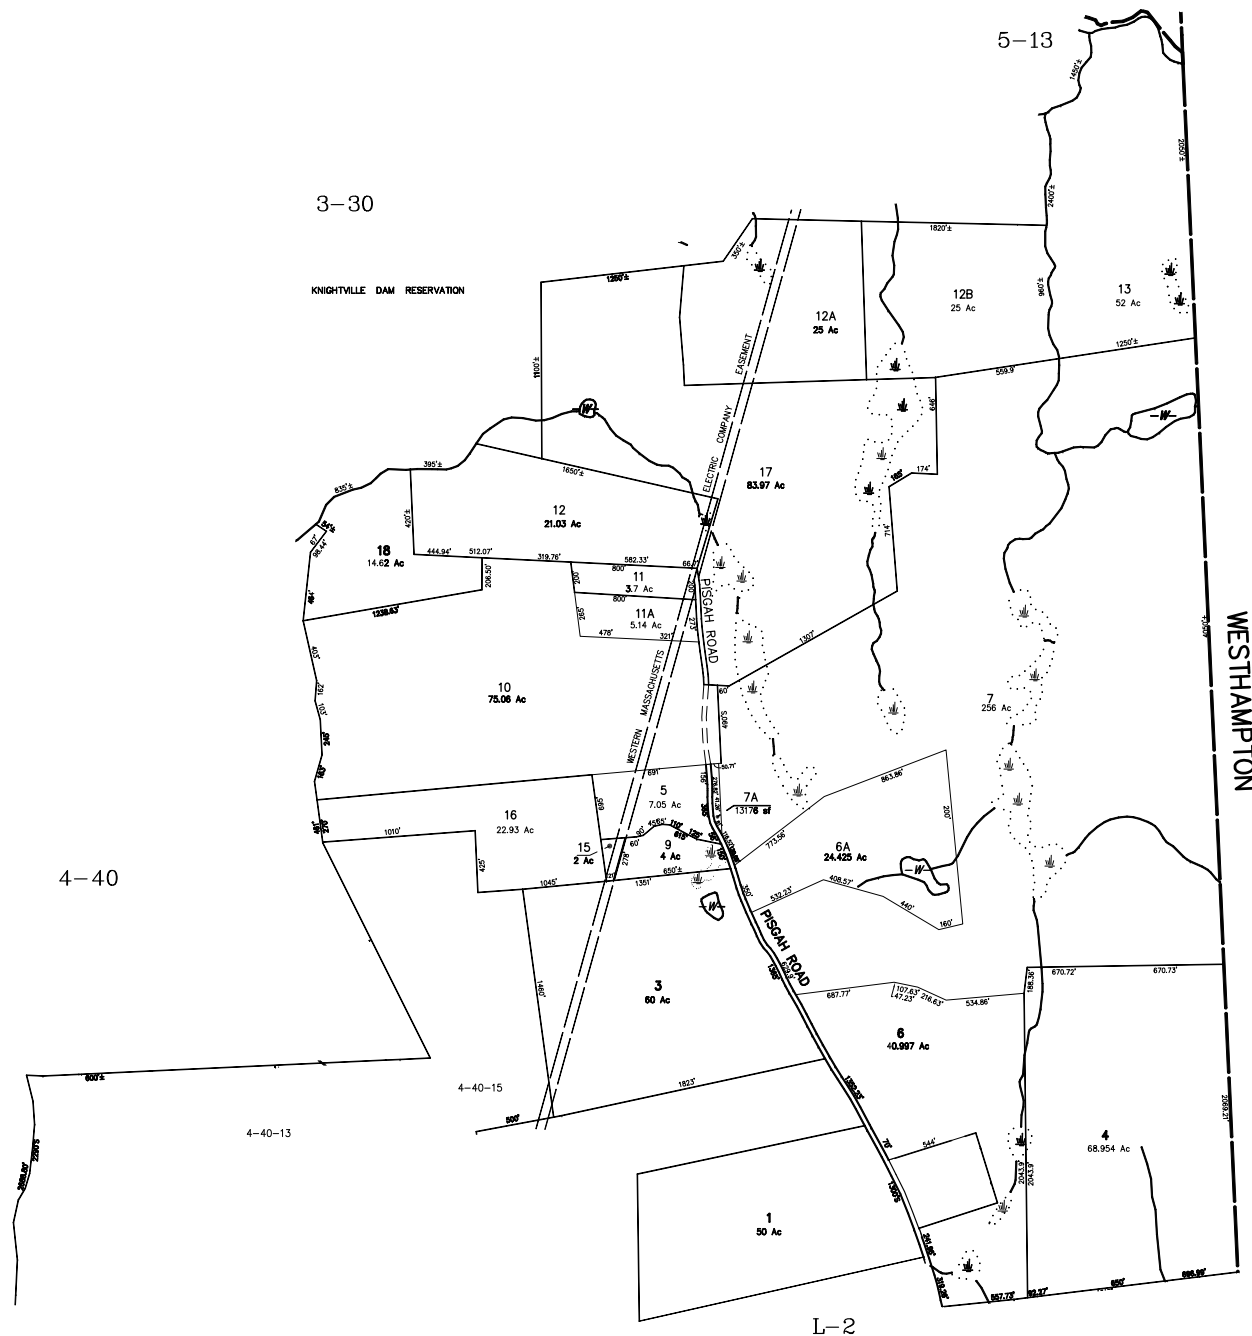

THIS MAP IS FOR ASSESSMENT PURPOSES. IT IS NOT VALID FOR LEGAL DESCRIPTION OR CONVEYANCE.
THE HORIZONTAL DATUM IS THE MASSACHUSETTS STATE PLANE COORDINATE SYSTEM, NAD 83.
ORIGINAL PROPERTY MAPS WERE PREPARED BY PIONEER LAND SERVICES, 21 MAIN STREET, CHESTER, MASSACHUSETTS.

REVISED AND REPRINTED IN 2011 BY
CARTOGRAPHIC ASSOC. INC.
PROFESSIONAL GIS CONSULTANTS
MUNICIPAL MAPPING - GIS - PUBLIC WORKS INFORMATION MANAGEMENT
11 PLEASANT STREET, LITTLETON, NEW HAMPSHIRE 03061
(603)444-6768 - (800)322-4540 - FAX (603)444-1366 - WWW.CAI-INFO.COM

AREA SURVEYED Ac
AREA CALCULATED Ac
RECORD DIMENSION 100'
SCALED DIMENSION 100'
WATER

LEGEND


MATCH LINE TEXT 3-28-16
ADJACENT MAP NUMBER 4-40
COMMON OWNERSHIP

FEET
0 200 400 600 800 1000 1200
SCALE 1" = 400'
METERS
0 100 200 300
REVISED TO :

PROPERTY MAPS
HUNTINGTON
MASSACHUSETTS

INDEX DIAGRAM
3-30
4-40
5-13
L-2

MAP NO.
5-12

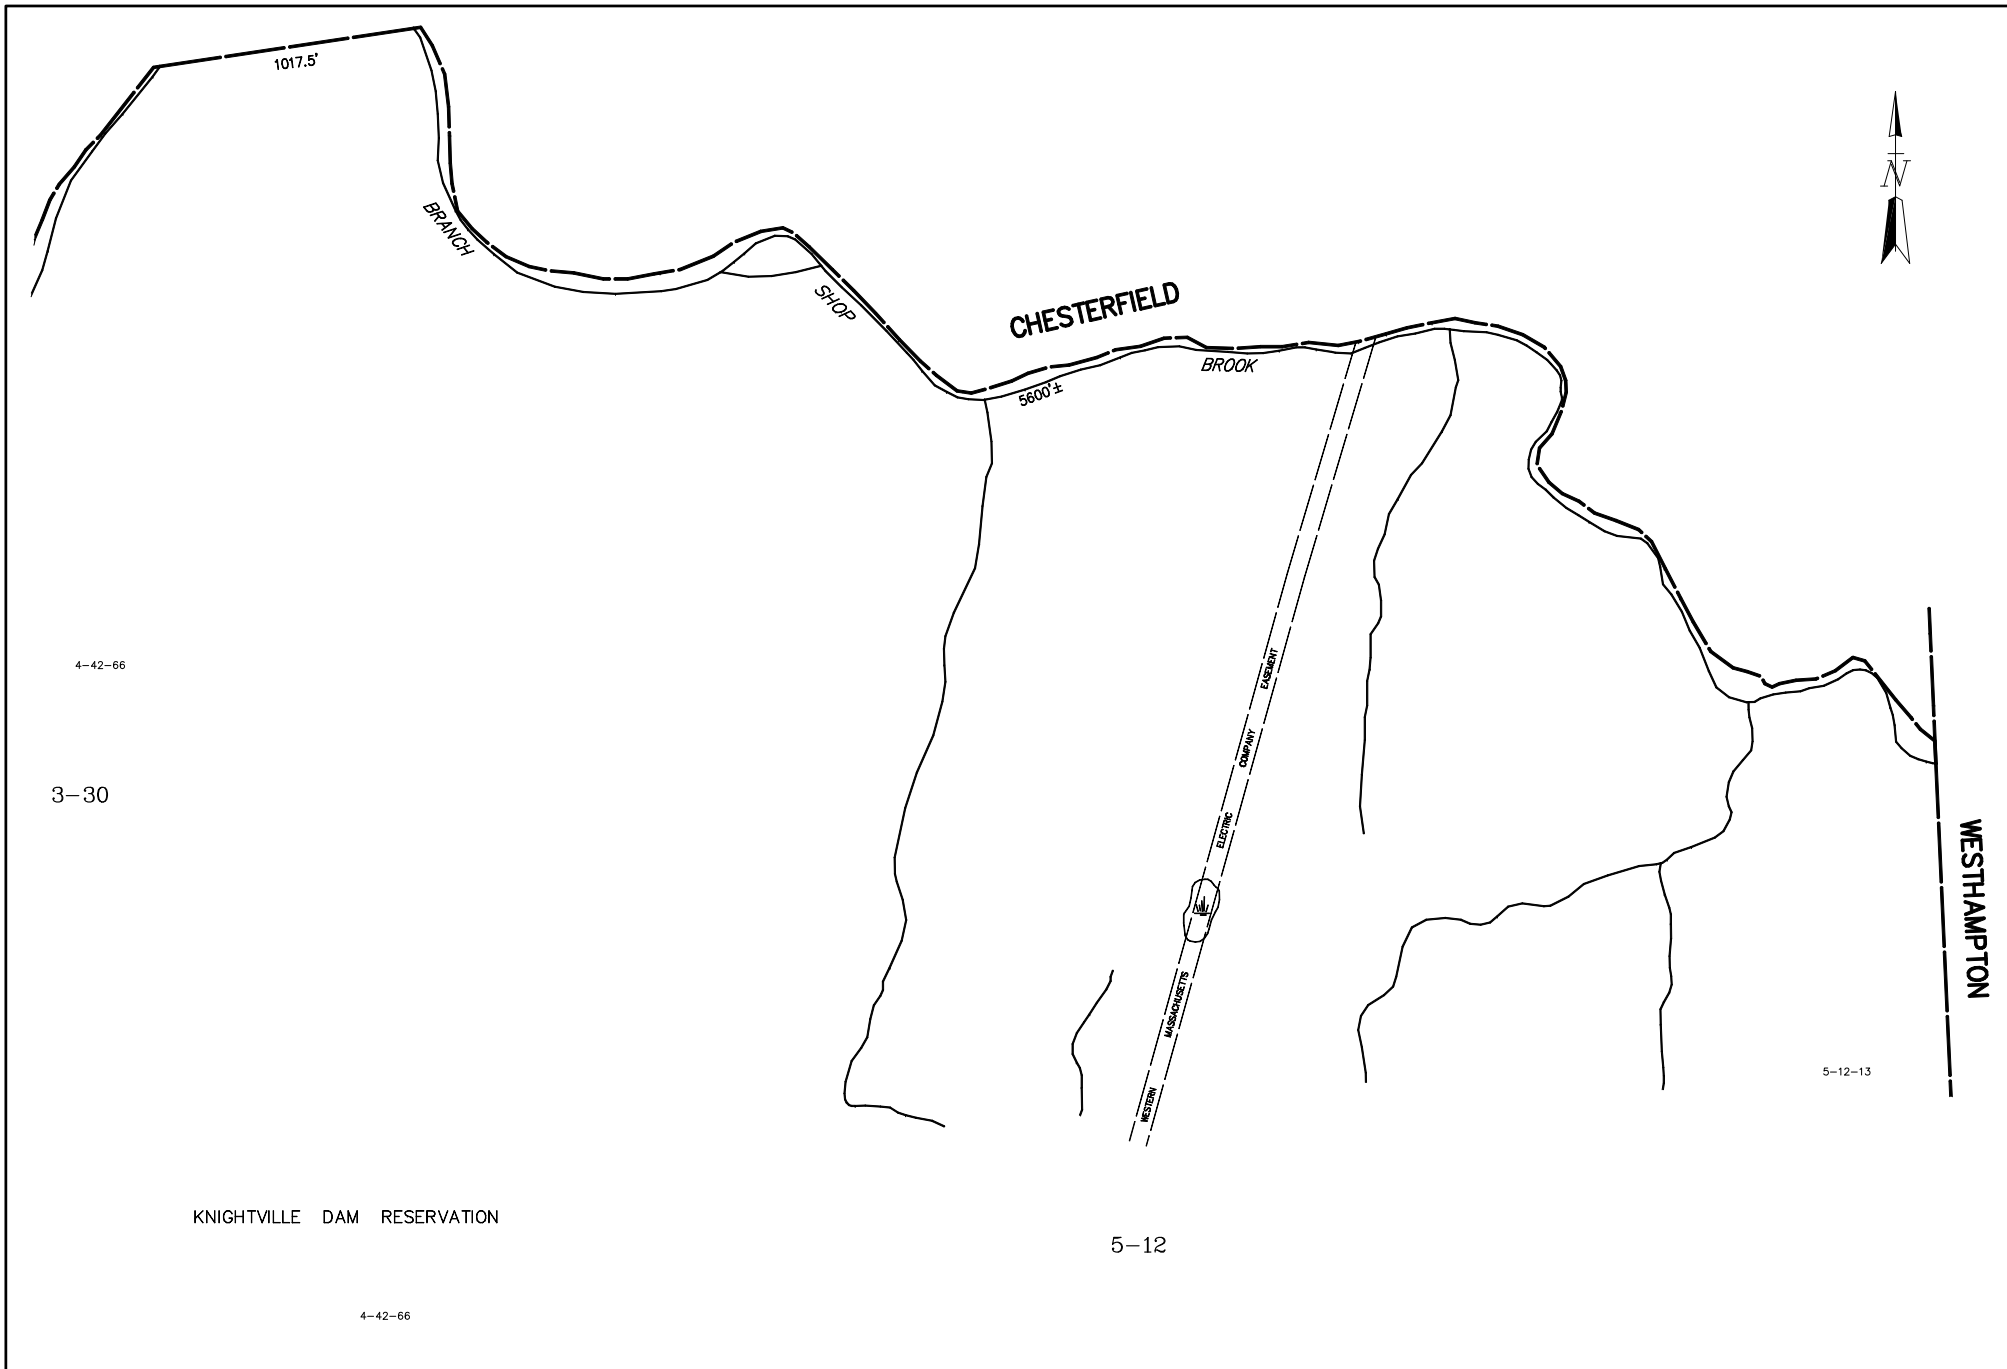



THIS MAP IS FOR ASSESSMENT PURPOSES. IT IS NOT VALID FOR LEGAL DESCRIPTION OR CONVEYANCE.

THE HORIZONTAL DATUM IS THE MASSACHUSETTS STATE PLANE COORDINATE SYSTEM, NAD 83.

ORIGINAL PROPERTY MAPS WERE PREPARED BY PIONEER LAND SERVICES, 21 MAIN STREET, CHESTER, MASSACHUSETTS.

REVISED AND REPRINTED IN 2011 BY
CARTOGRAPHIC ASSOC. INC.
 PROFESSIONAL GIS CONSULTANTS
 MUNICIPAL MAPPING - GIS - PUBLIC WORKS INFORMATION MANAGEMENT
 11 PLEASANT STREET, LITTLETON, NEW HAMPSHIRE 03061
 (603)444-6768 - (603)322-4540 - FAX (603)444-1366 - WWW.CAI-INFO.COM

AREA SURVEYED Ac
 AREA CALCULATED AcC
 RECORD DIMENSION 100'
 SCALED DIMENSION 100%
 WATER

LEGEND

MATCH LINE TEXT 3-28-16
 ADJACENT MAP NUMBER 4-40
 COMMON OWNERSHIP

FEET

 SCALE 1" = 100'
 METERS

 REVISED TO :

PROPERTY MAPS
HUNTINGTON
 MASSACHUSETTS

INDEX DIAGRAM

 2-55 N-4
 2-53 H-5 H-3

MAP NO.
H-1



THIS MAP IS FOR ASSESSMENT PURPOSES. IT IS NOT VALID FOR LEGAL DESCRIPTION OR CONVEYANCE.
 THE HORIZONTAL DATUM IS THE MASSACHUSETTS STATE PLANE COORDINATE SYSTEM, NAD 83.
 ORIGINAL PROPERTY MAPS WERE PREPARED BY PIONEER LAND SERVICES, 21 MAIN STREET, CHESTER, MASSACHUSETTS.

REVISED AND REPRINTED IN 2011 BY
CARTOGRAPHIC ASSOC. INC.
 PROFESSIONAL GIS CONSULTANTS
 MUNICIPAL MAPPING - GIS - PUBLIC WORKS INFORMATION MANAGEMENT
 11 PLEASANT STREET, LITTLETON, NEW HAMPSHIRE 03061
 (603)444-6768 - (800)322-4540 - FAX (603)444-1366 - WWW.CAI-INFO.COM

LEGEND
 AREA SURVEYED Ac
 AREA CALCULATED Ac
 RECORD DIMENSION 100'
 SCALED DIMENSION 100'
 WATER

MATCH LINE TEXT 3-28-16
 ADJACENT MAP NUMBER 4-40
 COMMON OWNERSHIP
 WETLANDS


FEET SCALE 1" = 100'


 METERS
 REVISED TO :

PROPERTY MAPS
HUNTINGTON
 MASSACHUSETTS


INDEX DIAGRAM

 MAP NO.
H-2


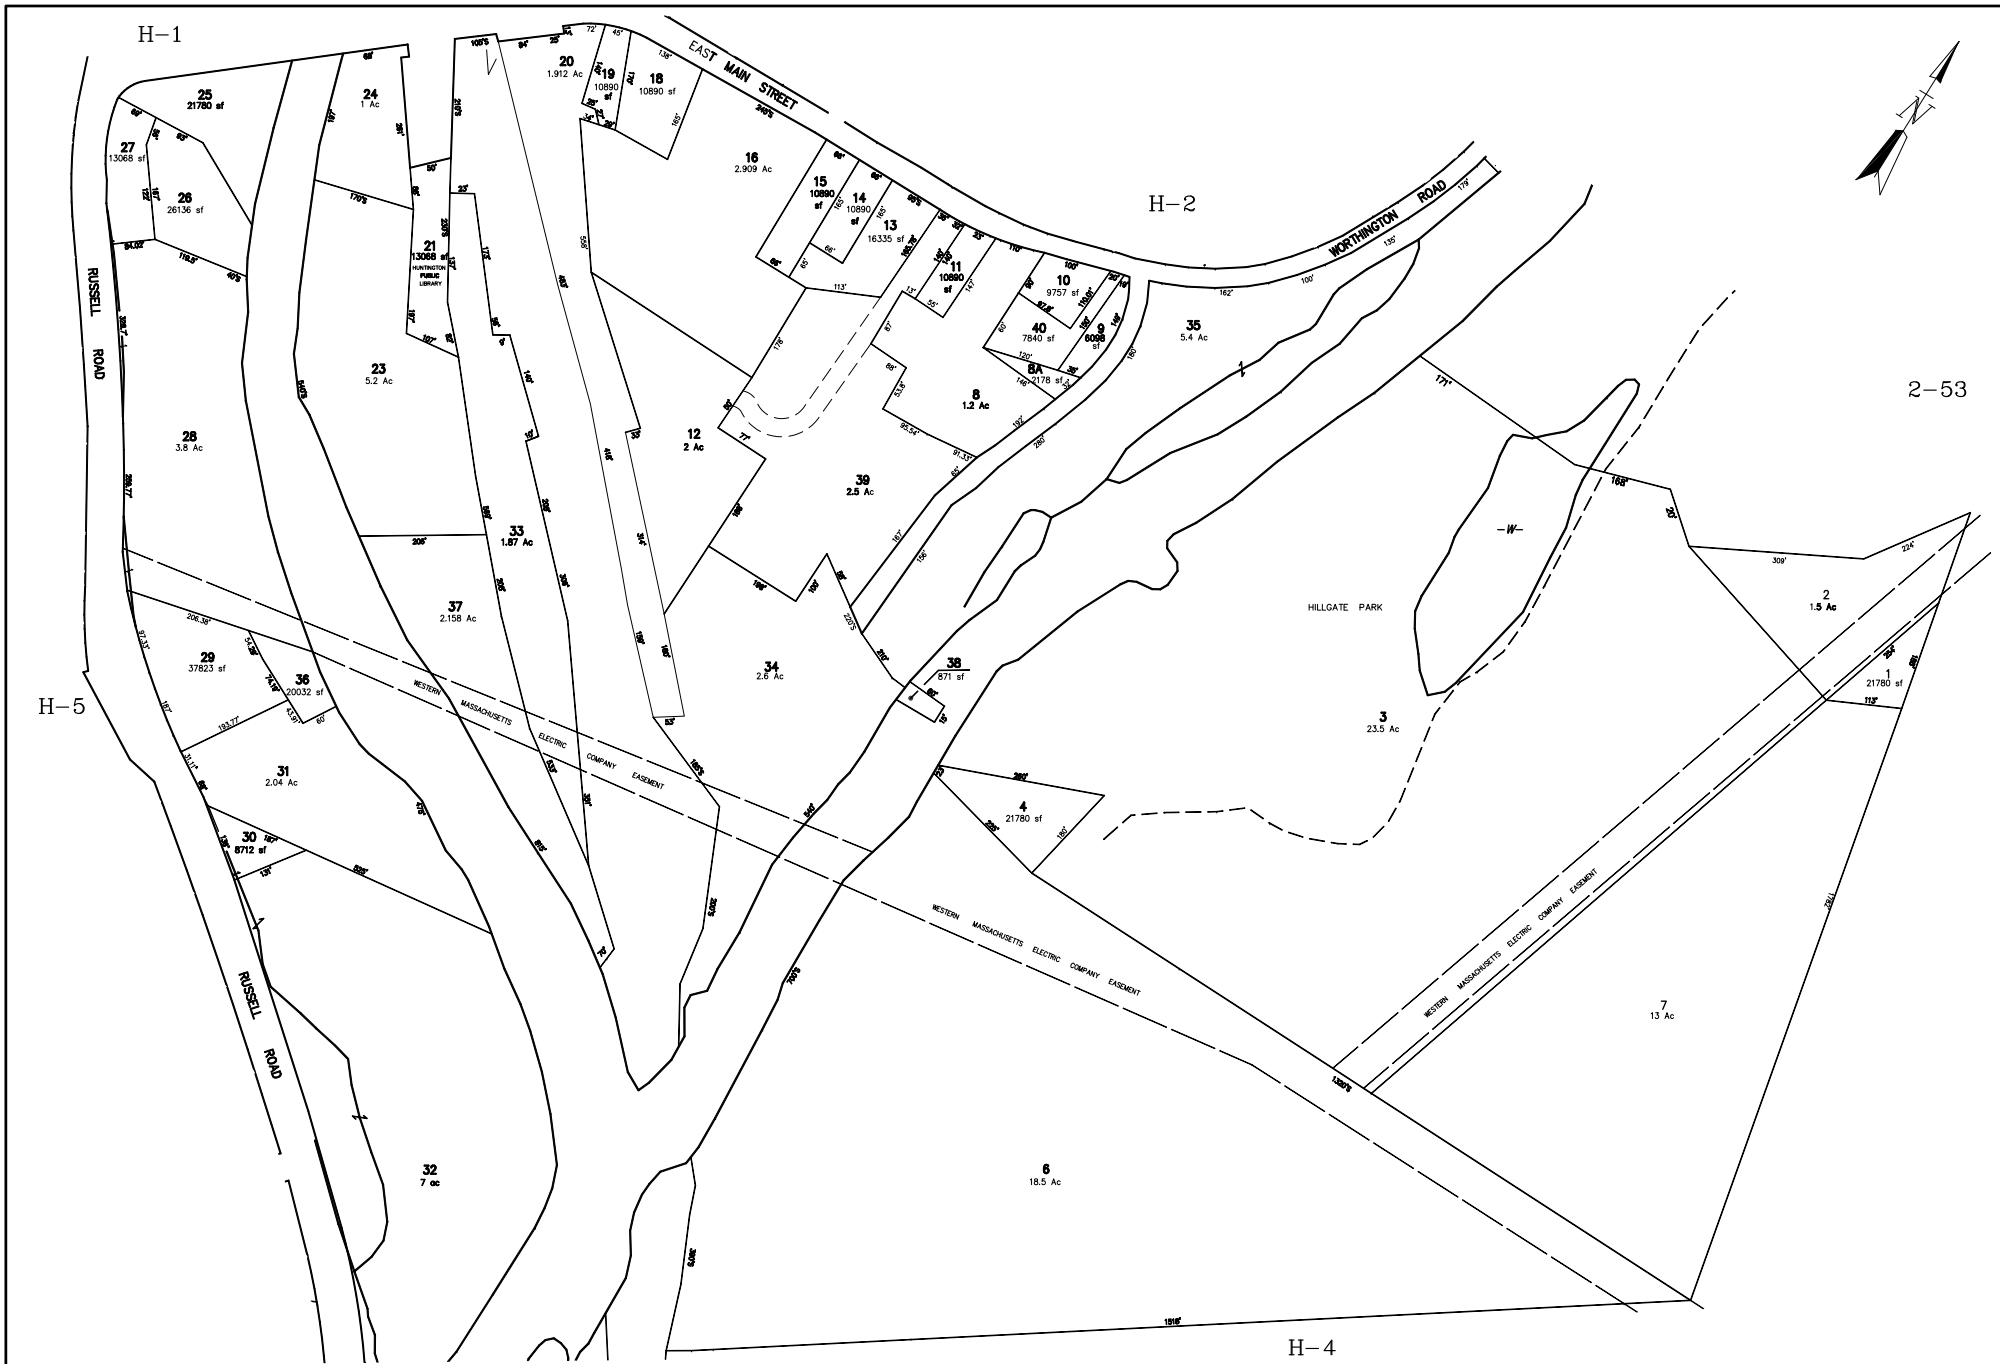


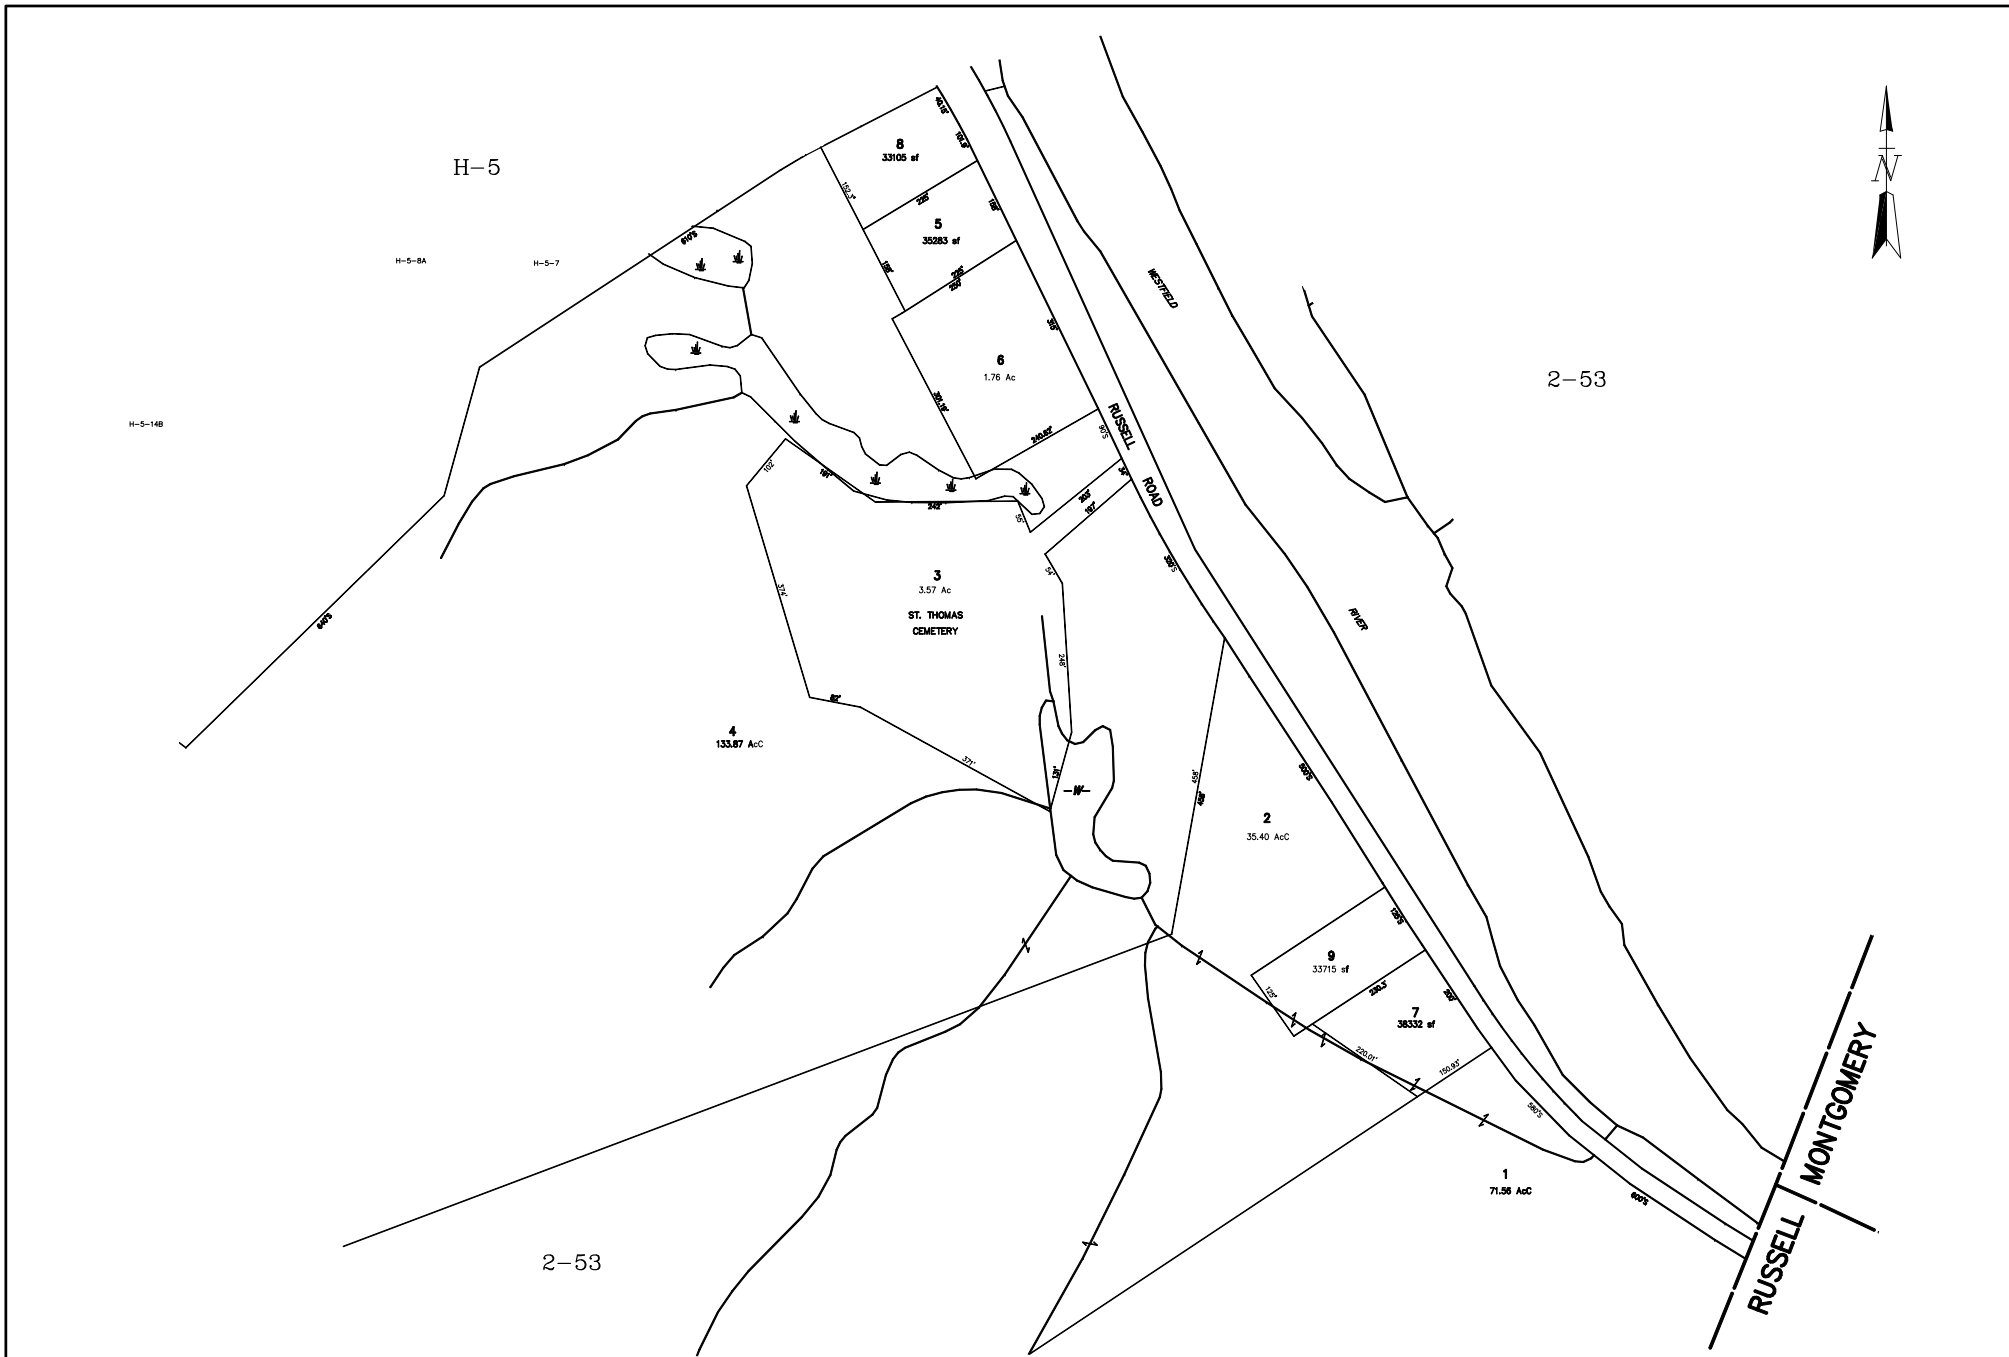

<p>THIS MAP IS FOR ASSESSMENT PURPOSES. IT IS NOT VALID FOR LEGAL DESCRIPTION OR CONVEYANCE.</p> <p>THE HORIZONTAL DATUM IS THE MASSACHUSETTS STATE PLANE COORDINATE SYSTEM, NAD 83.</p> <p>ORIGINAL PROPERTY MAPS WERE PREPARED BY PIONEER LAND SERVICES, 21 MAIN STREET, CHESTER, MASSACHUSETTS.</p>	<p>REVISED AND REPRINTED IN 2011 BY CARTOGRAPHIC ASSOC. INC. PROFESSIONAL GIS CONSULTANTS MUNICIPAL MAPPING - GIS - PUBLIC WORKS INFORMATION MANAGEMENT 11 PLEASANT STREET, LITTLETON, NEW HAMPSHIRE 03061 (603)444-6768 - (800)322-4540 - FAX (603)444-1366 - WWW.CAI-INFO.COM</p>	<p>LEGEND</p> <p>AREA SURVEYED Ac</p> <p>AREA CALCULATED Ac</p> <p>RECORD DIMENSION 100'</p> <p>SCALED DIMENSION 100'</p> <p>WATER </p>	<p>MATCH LINE TEXT 3-28-16</p> <p>ADJACENT MAP NUMBER 4-40</p> <p>COMMON OWNERSHIP </p> <p>WETLANDS </p>	<p>SCALE 1" = 100'</p> <p>FEET 0 50 100 200 300</p> <p>METERS 0 25 50 75</p> <p>REVISED TO :</p>	<p>PROPERTY MAPS</p> <p>HUNTINGTON</p> <p>MASSACHUSETTS</p>	<p>INDEX DIAGRAM</p> <p>H-5</p> <p>2-53</p> <p>2-53</p>	<p>MAP NO.</p> <p>H-4</p>
---	---	---	---	--------------------------------------------------------------------------------------------------	--------------------------------------------------------------------	---------------------------------------------------------	----------------------------------

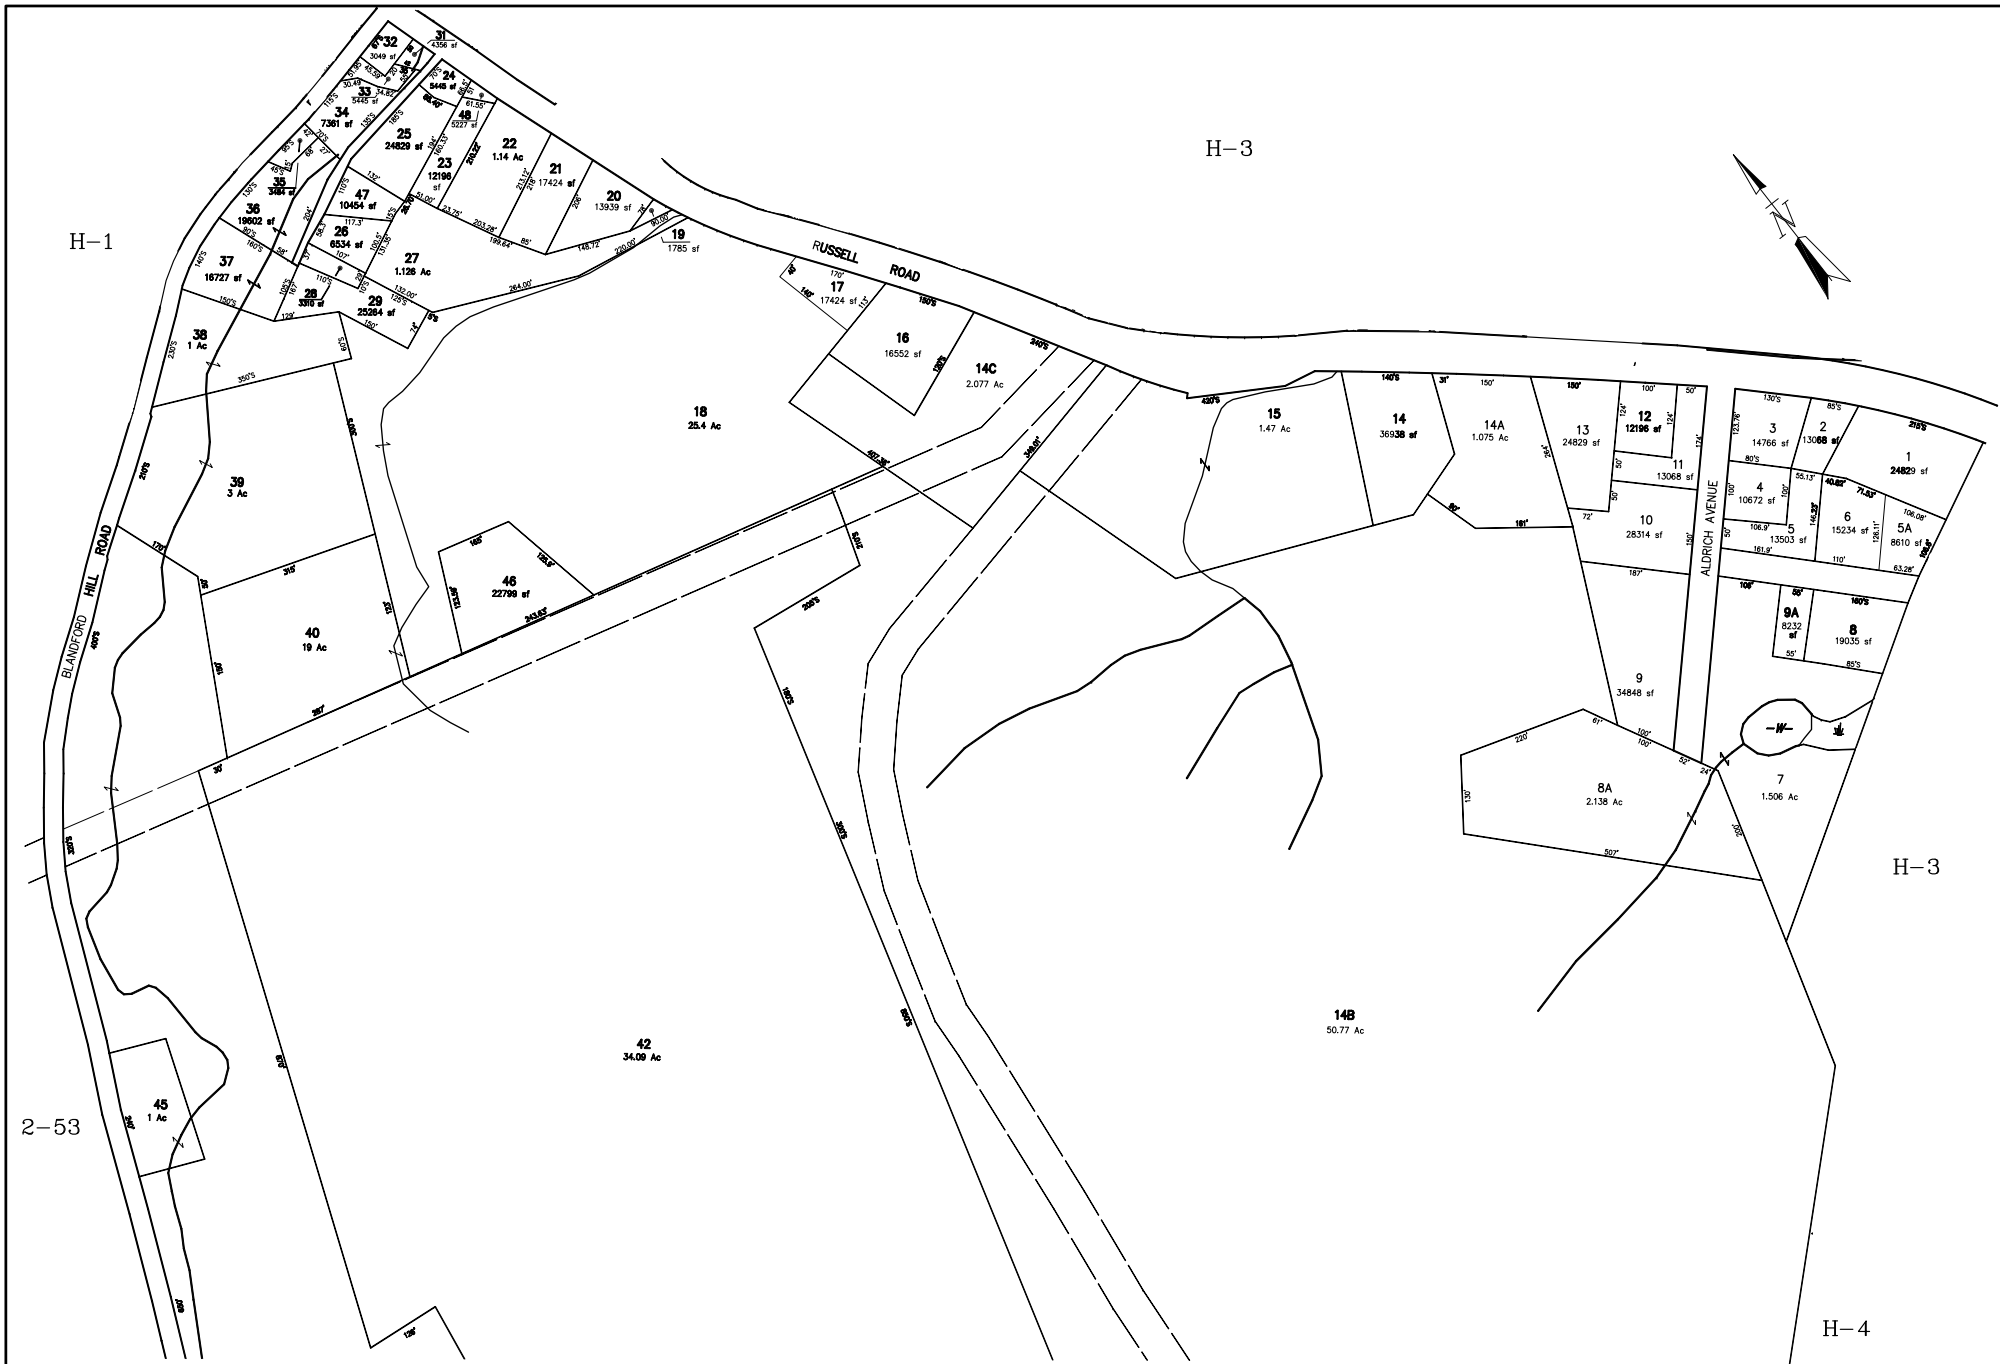

5-12

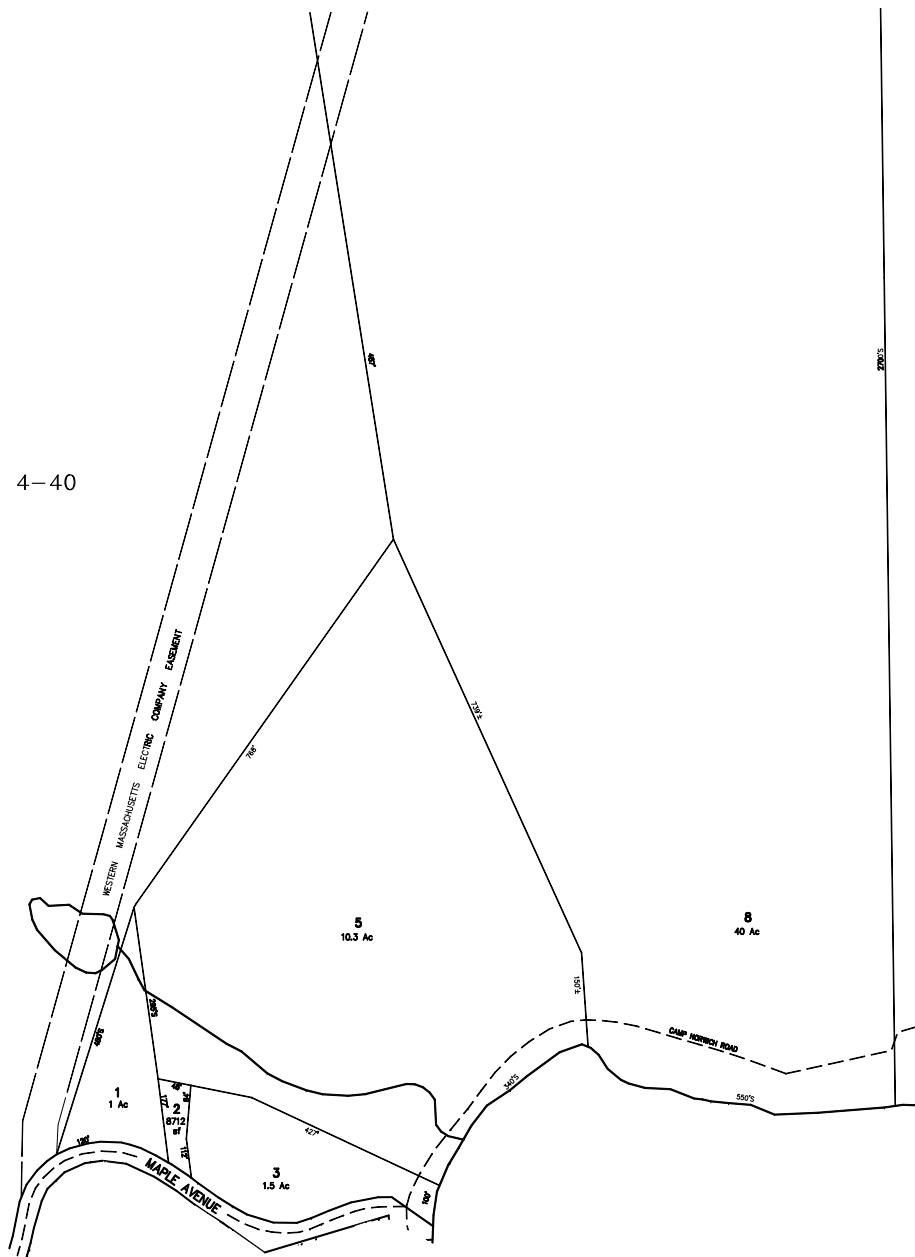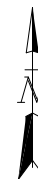

L-6


THIS MAP IS FOR ASSESSMENT PURPOSES. IT IS NOT VALID FOR LEGAL DESCRIPTION OR CONVEYANCE.
THE HORIZONTAL DATUM IS THE MASSACHUSETTS STATE PLANE COORDINATE SYSTEM, NAD 83.
ORIGINAL PROPERTY MAPS WERE PREPARED BY PIONEER LAND SERVICES, 21 MAIN STREET, CHESTER, MASSACHUSETTS.

REVISED AND REPRINTED IN 2011 BY
CARTOGRAPHIC ASSOC. INC.
PROFESSIONAL GIS CONSULTANTS
MUNICIPAL MAPPING - GIS - PUBLIC WORKS INFORMATION MANAGEMENT
11 PLEASANT STREET, LITTLETON, NEW HAMPSHIRE 03061
(603)444-6768 - (800)322-4540 - FAX (603)444-1366 - WWW.CAI-INFO.COM

AREA SURVEYED Ac
AREA CALCULATED AcC
RECORD DIMENSION 100'
SCALED DIMENSION 100'
WATER

LEGEND


MATCH LINE TEXT 3-28-16
ADJACENT MAP NUMBER 4-40
COMMON OWNERSHIP
WETLANDS

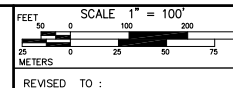

PROPERTY MAPS
HUNTINGTON
MASSACHUSETTS

INDEX DIAGRAM	
3-30	5-12
4-40	L-2
L-6	5-10
	L-3

MAP NO.
L-1

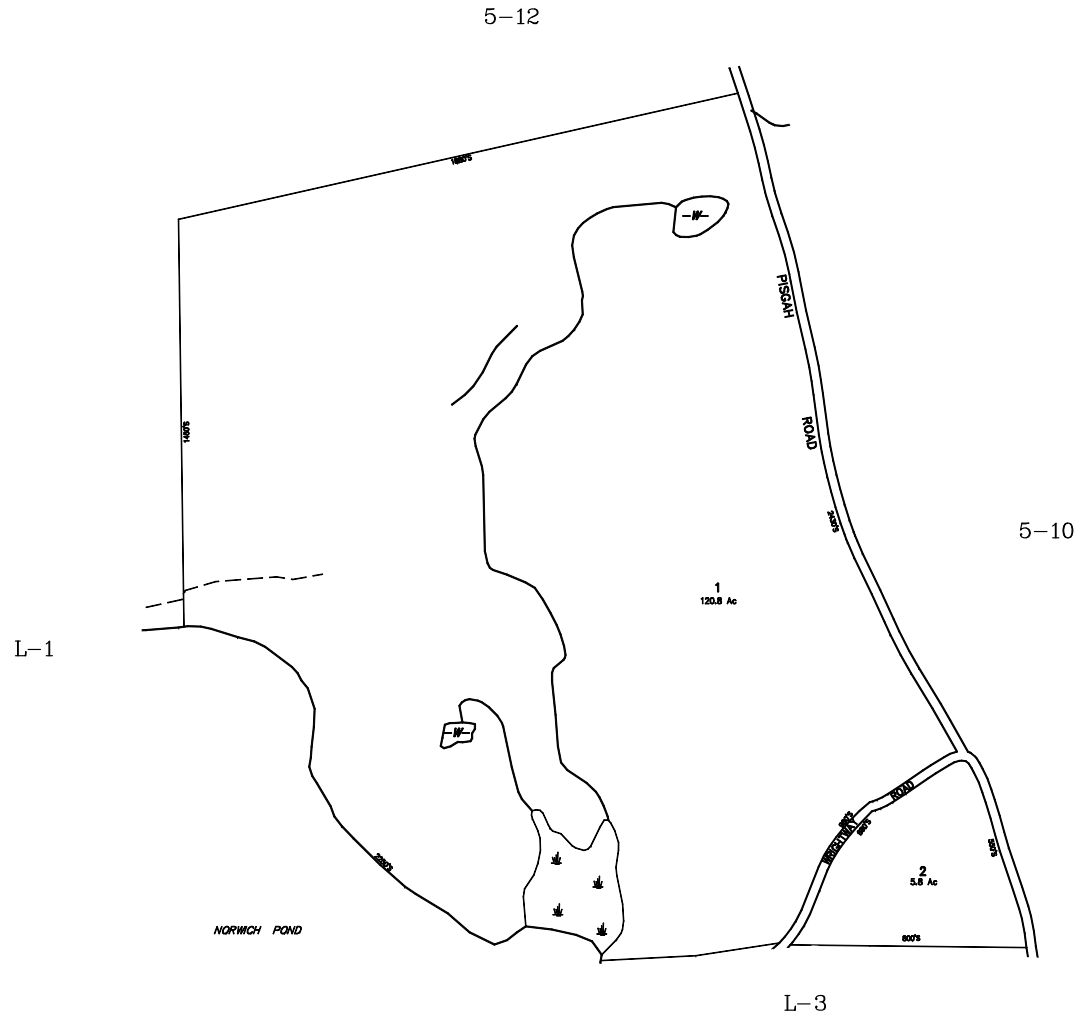

THIS MAP IS FOR ASSESSMENT PURPOSES. IT IS NOT VALID FOR LEGAL DESCRIPTION OR CONVEYANCE.

THE HORIZONTAL DATUM IS THE MASSACHUSETTS STATE PLANE COORDINATE SYSTEM, NAD 83.

ORIGINAL PROPERTY MAPS WERE PREPARED BY PIONEER LAND SERVICES, 21 MAIN STREET, CHESTER, MASSACHUSETTS.

REVISED AND REPRINTED IN 2011 BY
CARTOGRAPHIC ASSOC. INC.
PROFESSIONAL GIS CONSULTANTS
MUNICIPAL MAPPING - GIS - PUBLIC WORKS INFORMATION MANAGEMENT
11 PLEASANT STREET, LITTLETON, NEW HAMPSHIRE 03061
(603)444-6768 - (800)322-4540 - FAX (603)444-1366 - WWW.CAI-INFO.COM

AREA SURVEYED Ac
AREA CALCULATED AcC
RECORD DIMENSION 100'
SCALED DIMENSION 100'S
WATER

LEGEND

MATCH LINE TEXT 3-28-16
ADJACENT MAP NUMBER 4-40
COMMON OWNERSHIP

FEET 100 0 200 400 600
SCALE 1" = 200'
METERS 50 0 50 100 150
REVISED TO :

PROPERTY MAPS
HUNTINGTON
MASSACHUSETTS


INDEX DIAGRAM
5-12
L-1
L-3
5-10

MAP NO.
L-2

L-2



5-10

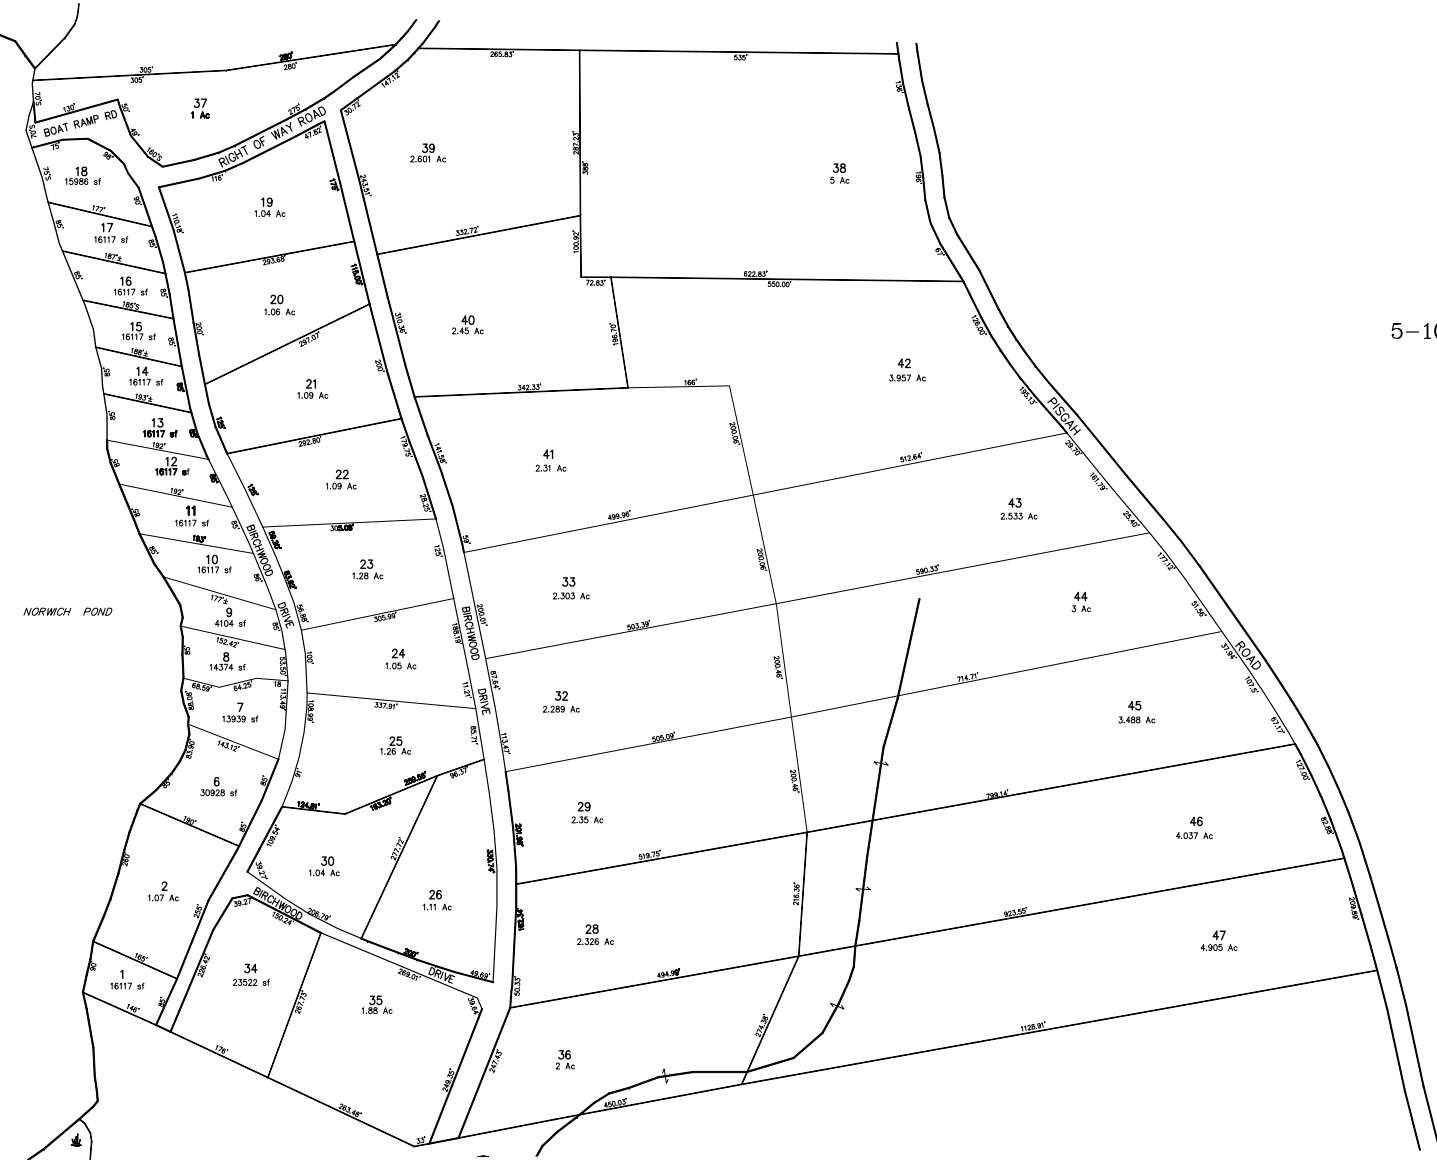

L-4

L-7

THIS MAP IS FOR ASSESSMENT PURPOSES. IT IS NOT VALID FOR LEGAL DESCRIPTION OR CONVEYANCE.

THE HORIZONTAL DATUM IS THE MASSACHUSETTS STATE PLANE COORDINATE SYSTEM, NAD 83.


ORIGINAL PROPERTY MAPS WERE PREPARED BY PIONEER LAND SERVICES, 21 MAIN STREET, CHESTER, MASSACHUSETTS.

REVISED AND REPRINTED IN 2011 BY
CARTOGRAPHIC ASSOC. INC.
 PROFESSIONAL GIS CONSULTANTS
 MUNICIPAL MAPPING - GIS - PUBLIC WORKS INFORMATION MANAGEMENT
 11 PLEASANT STREET, LITTLETON, NEW HAMPSHIRE 03061
 (603)444-6768 - (800)322-4540 - FAX (603)444-1366 - WWW.CAI-INFO.COM

AREA SURVEYED Ac
 AREA CALCULATED Ac
 RECORD DIMENSION 100'
 SCALED DIMENSION 100'
 WATER

LEGEND


MATCH LINE TEXT 3-28-16
 ADJACENT MAP NUMBER 4-40
 COMMON OWNERSHIP

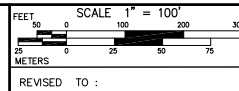

PROPERTY MAPS
HUNTINGTON
 MASSACHUSETTS

INDEX DIAGRAM
 L-1 L-2
 L-4 L-7
 5-10

MAP NO.
L-3

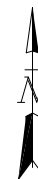

THIS MAP IS FOR ASSESSMENT PURPOSES. IT IS NOT VALID FOR LEGAL DESCRIPTION OR CONVEYANCE.
THE HORIZONTAL DATUM IS THE MASSACHUSETTS STATE PLANE COORDINATE SYSTEM, NAD 83.
ORIGINAL PROPERTY MAPS WERE PREPARED BY PIONEER LAND SERVICES, 21 MAIN STREET, CHESTER, MASSACHUSETTS.

REVISED AND REPRINTED IN 2011 BY
CARTOGRAPHIC ASSOC. INC.
PROFESSIONAL GIS CONSULTANTS
MUNICIPAL MAPPING - GIS - PUBLIC WORKS INFORMATION MANAGEMENT
11 PLEASANT STREET, LITTLETON, NEW HAMPSHIRE 03061
(603)444-6768 - (800)322-4540 - FAX (603)444-1366 - WWW.CAI-INFO.COM

AREA SURVEYED Ac
AREA CALCULATED AcC
RECORD DIMENSION 100'
SCALED DIMENSION 100'
WATER


LEGEND
MATCH LINE TEXT 3-28-16
ADJACENT MAP NUMBER 4-40
COMMON OWNERSHIP

FEET
0 50 100 200 300
SCALE 1" = 100'
METERS
0 25 50 75
REVISED TO :

PROPERTY MAPS
HUNTINGTON
MASSACHUSETTS

INDEX DIAGRAM
L-6 5-10 L-3
L-5 5-08 L-7

MAP NO.
L-4

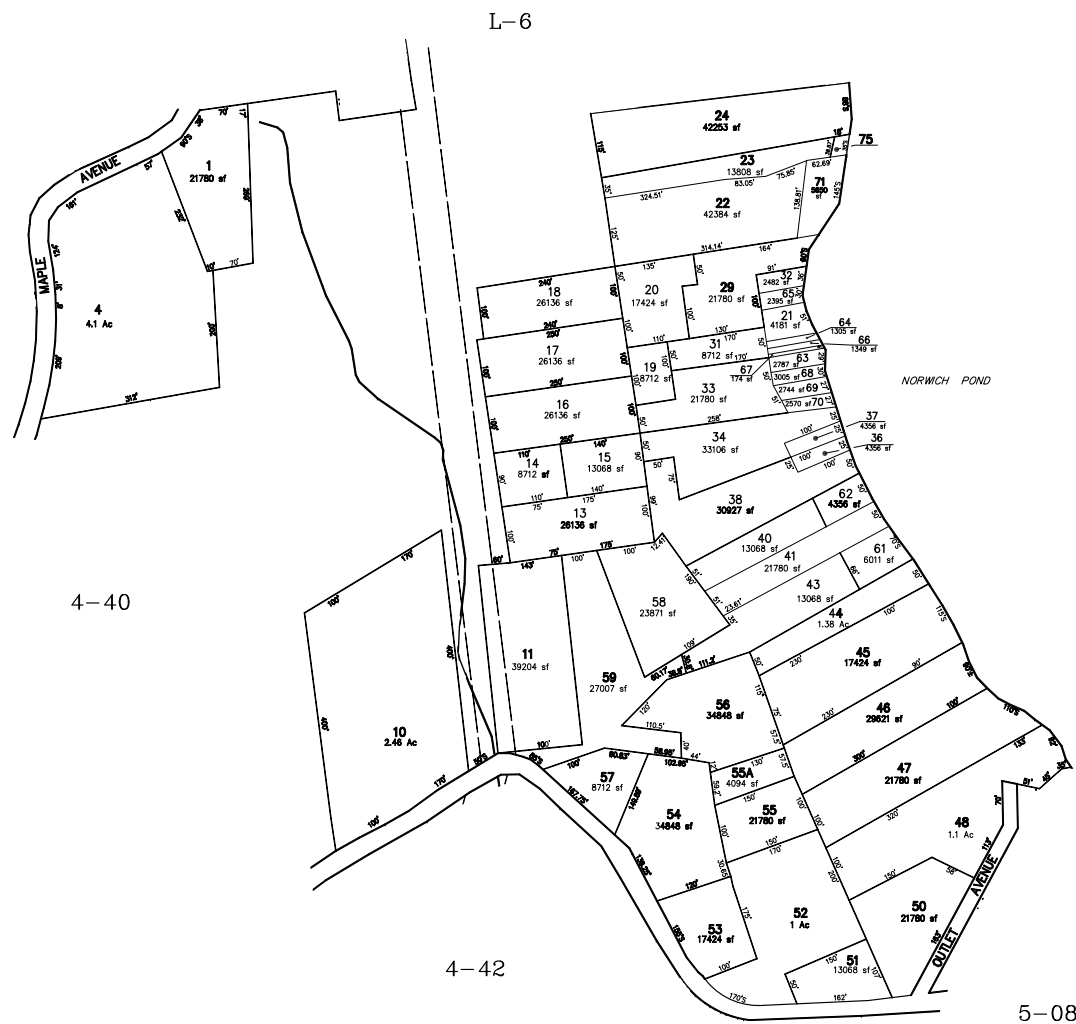

THIS MAP IS FOR ASSESSMENT PURPOSES. IT IS NOT VALID FOR LEGAL DESCRIPTION OR CONVEYANCE.

THE HORIZONTAL DATUM IS THE MASSACHUSETTS STATE PLANE COORDINATE SYSTEM, NAD 83.


ORIGINAL PROPERTY MAPS WERE PREPARED BY PIONEER LAND SERVICES, 21 MAIN STREET, CHESTER, MASSACHUSETTS.

REVISED AND REPRINTED IN 2011 BY
CARTOGRAPHIC ASSOC. INC.
 PROFESSIONAL GIS CONSULTANTS
 MUNICIPAL MAPPING - GIS - PUBLIC WORKS INFORMATION MANAGEMENT
 11 PLEASANT STREET, LITTLETON, NEW HAMPSHIRE 03061
 (603)444-6768 - (800)322-4540 - FAX (603)444-1366 - WWW.CAI-INFO.COM

AREA SURVEYED Ac
 AREA CALCULATED Ac
 RECORD DIMENSION 100'
 SCALED DIMENSION 100'
 WATER

LEGEND

MATCH LINE TEXT 3-28-16
 ADJACENT MAP NUMBER 4-40
 COMMON OWNERSHIP

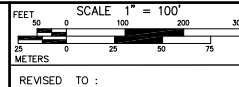


PROPERTY MAPS
HUNTINGTON
 MASSACHUSETTS

INDEX DIAGRAM
 4-40 L-6 5-10
 L-3
 4-42 5-08 L-4

MAP NO.
L-5



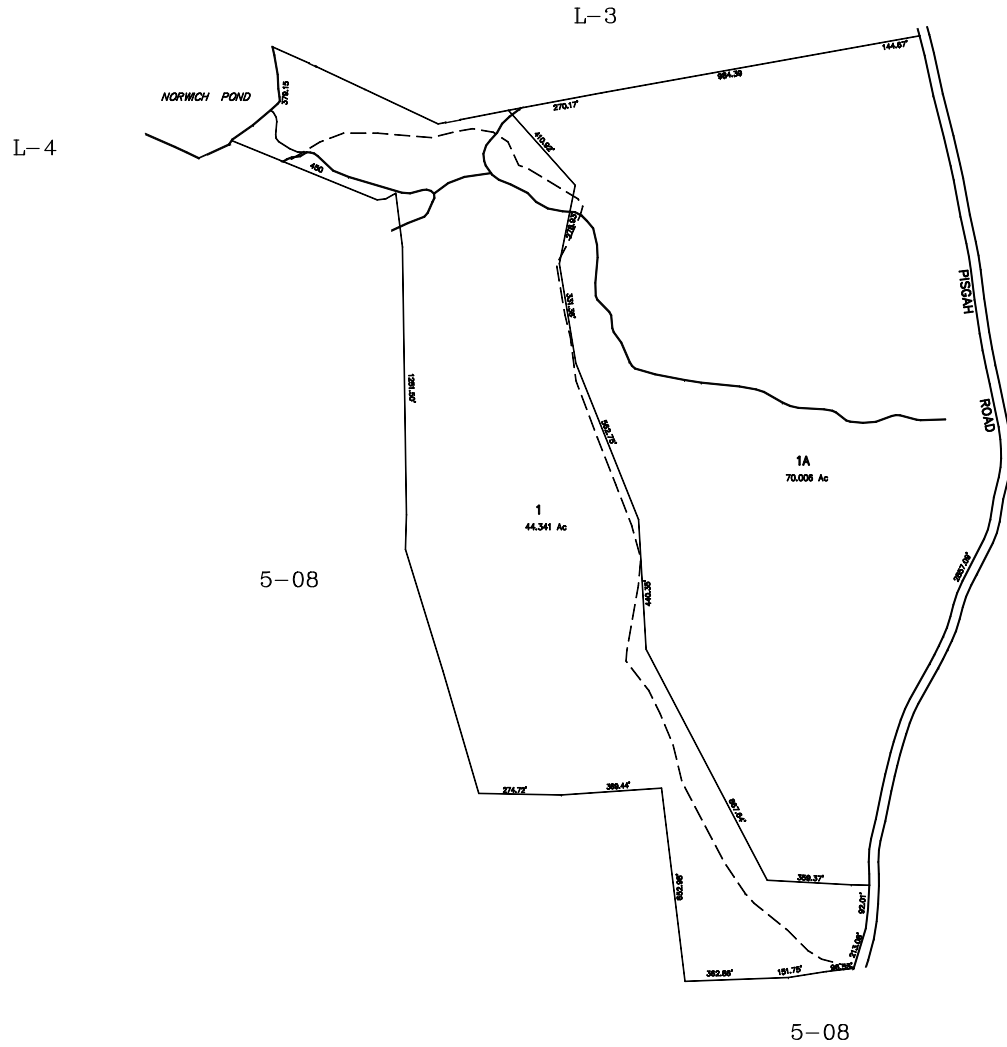

THIS MAP IS FOR ASSESSMENT PURPOSES. IT IS NOT VALID FOR LEGAL DESCRIPTION OR CONVEYANCE.

THE HORIZONTAL DATUM IS THE MASSACHUSETTS STATE PLANE COORDINATE SYSTEM, NAD 83.

ORIGINAL PROPERTY MAPS WERE PREPARED BY PIONEER LAND SERVICES, 21 MAIN STREET, CHESTER, MASSACHUSETTS.

REVISED AND REPRINTED IN 2011 BY
CARTOGRAPHIC ASSOC. INC.
PROFESSIONAL GIS CONSULTANTS
MUNICIPAL MAPPING - GIS - PUBLIC WORKS INFORMATION MANAGEMENT
11 PLEASANT STREET, LITTLETON, NEW HAMPSHIRE 03561
(603)444-6768 - (800)322-4540 - FAX (603)444-1366 - WWW.CAI-INFO.COM

AREA SURVEYED Ac
AREA CALCULATED Ac
RECORD DIMENSION 100'
SCALED DIMENSION 100'
WATER

LEGEND


MATCH LINE TEXT 3-28-16
ADJACENT MAP NUMBER 4-40
COMMON OWNERSHIP
WETLANDS


FEET SCALE 1" = 200'
0 100 200 300 400 500
METERS
REVISED TO :

PROPERTY MAPS
HUNTINGDON
MASSACHUSETTS

INDEX DIAGRAM
5-10 | L-3
L-4
5-08


MAP NO.
L-7

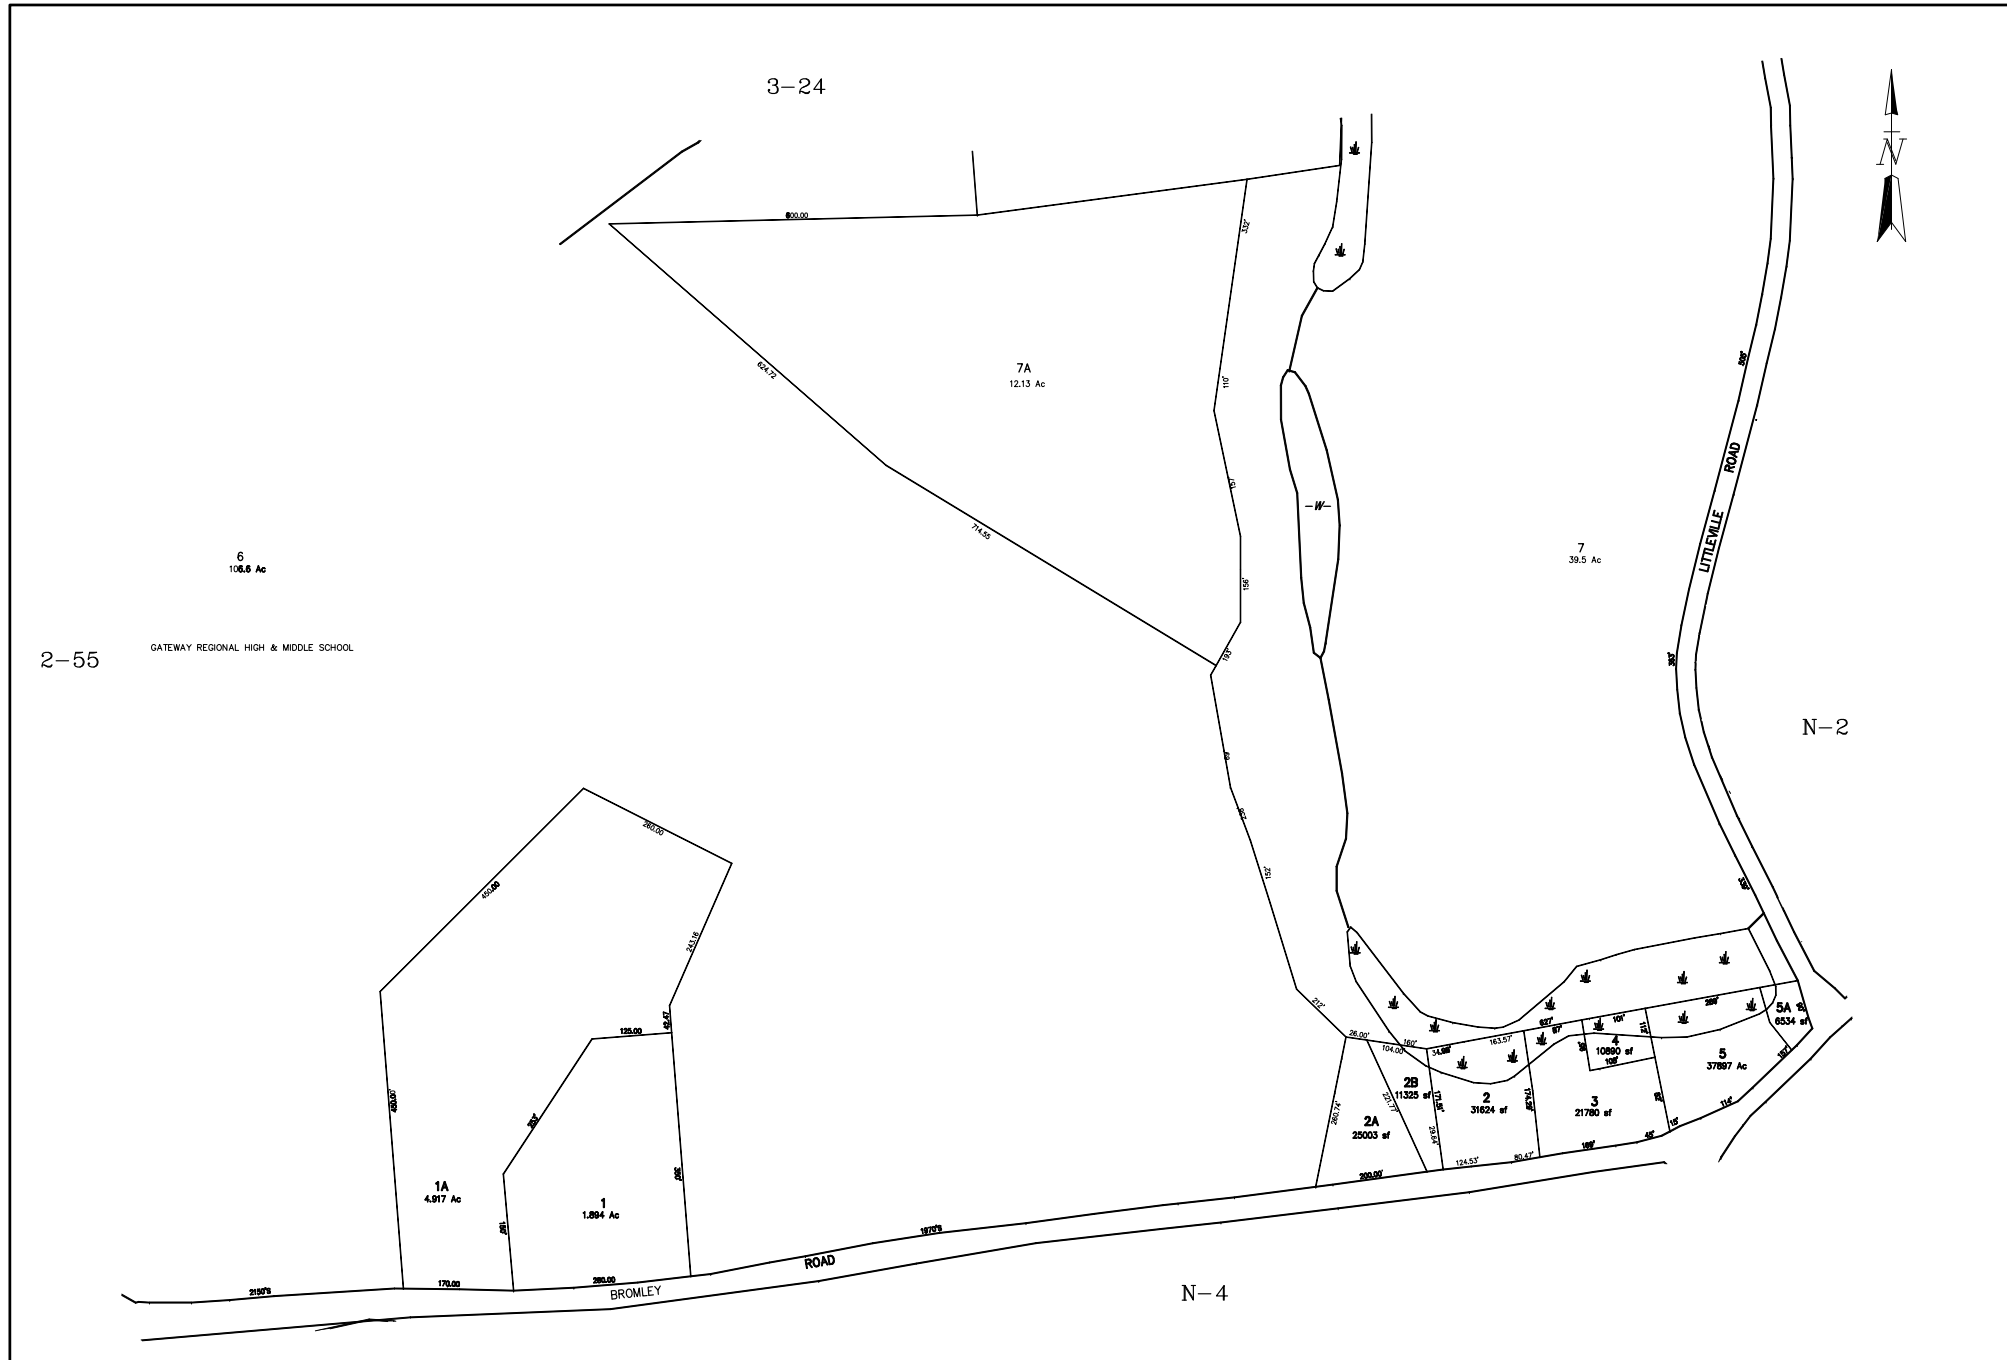

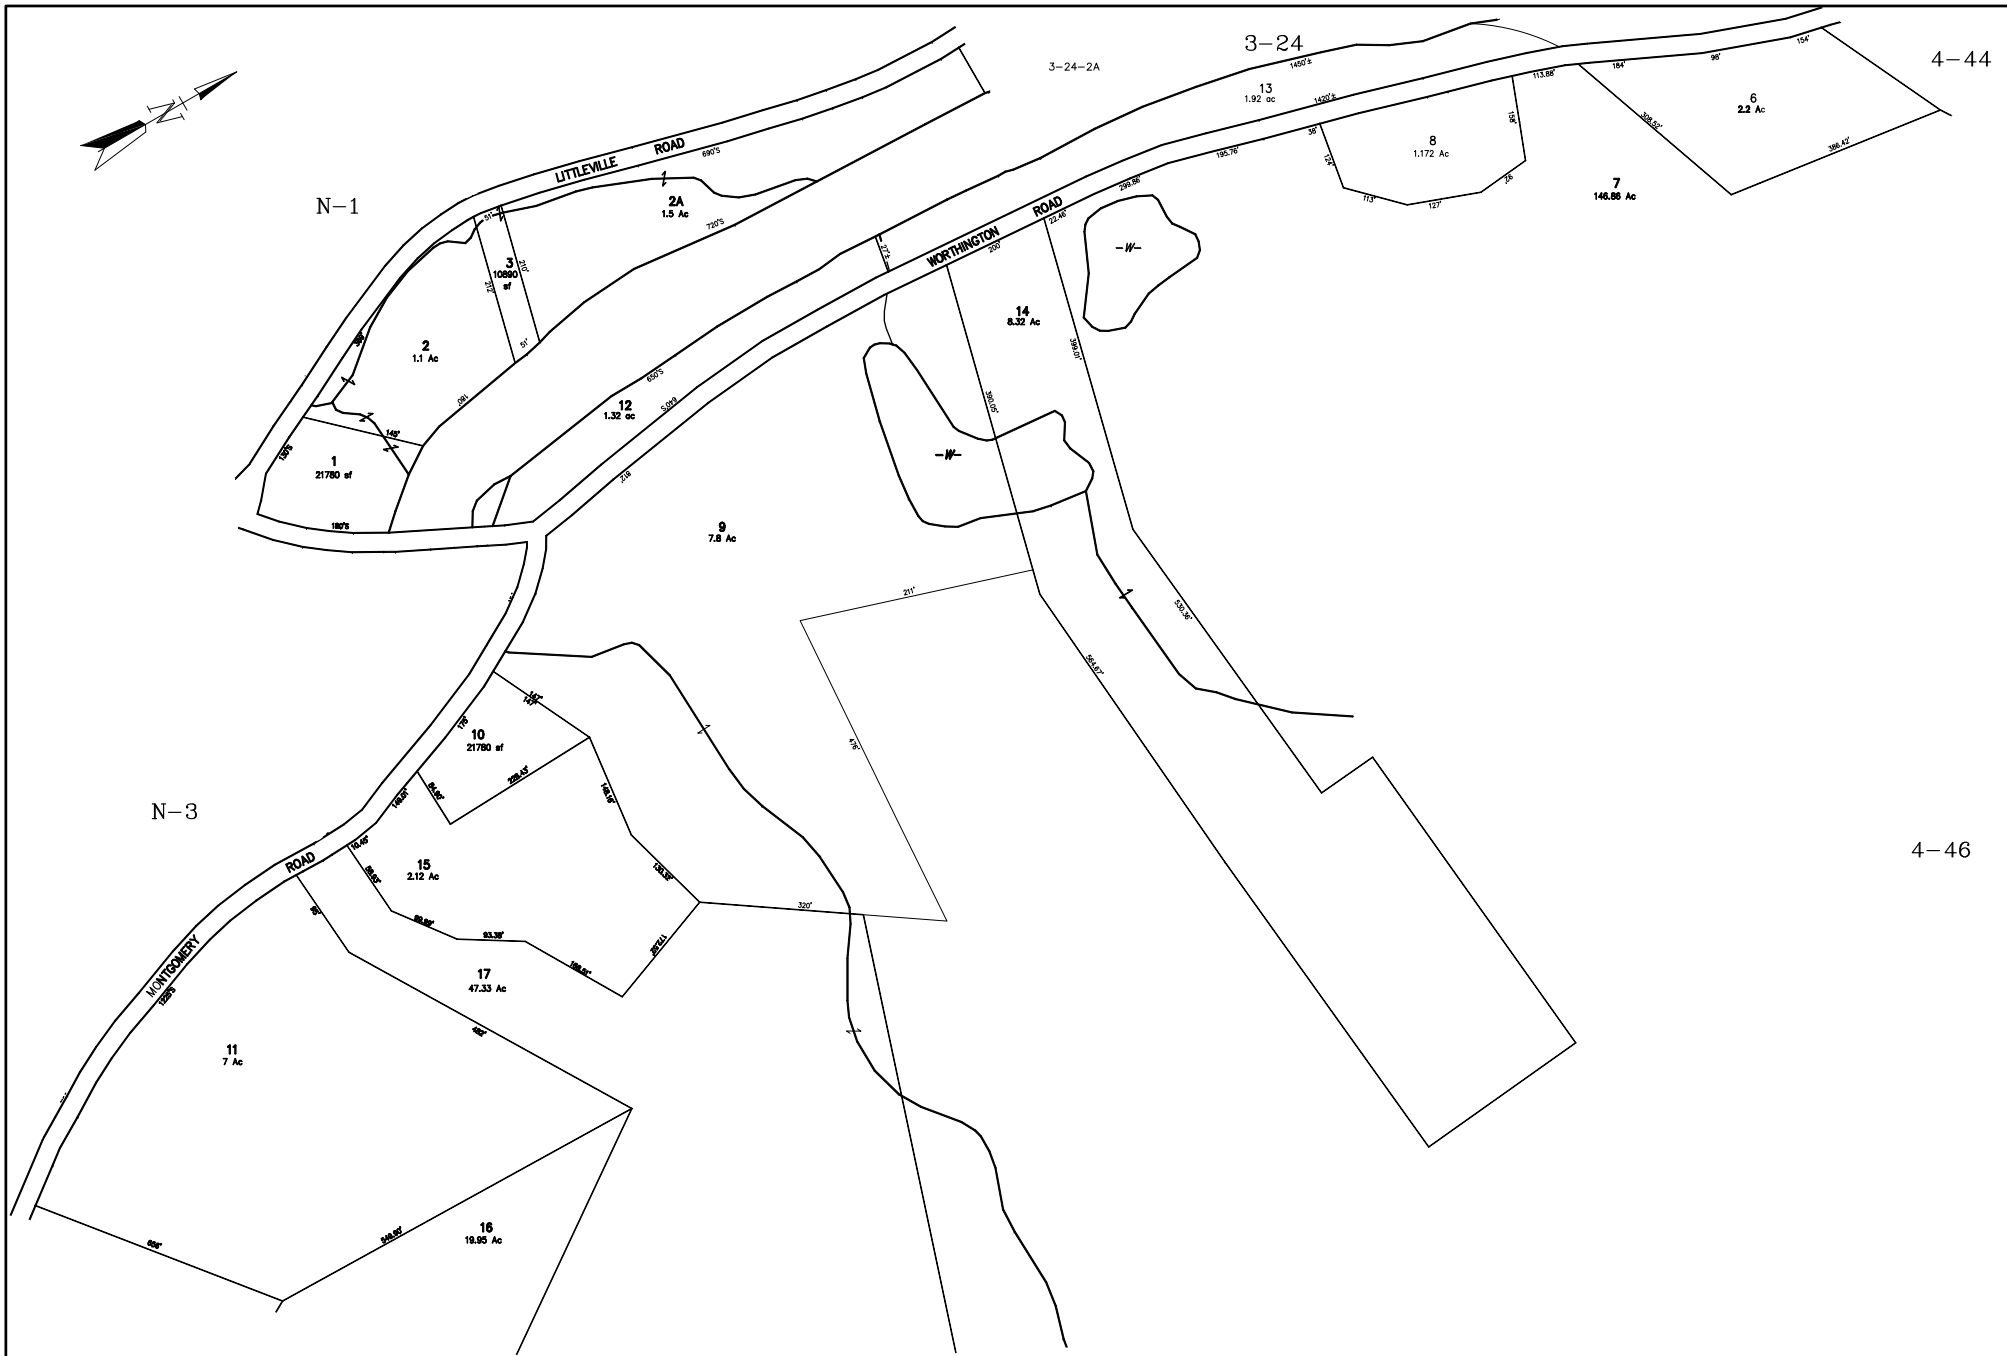



<p>THIS MAP IS FOR ASSESSMENT PURPOSES. IT IS NOT VALID FOR LEGAL DESCRIPTION OR CONVEYANCE.</p> <p>THE HORIZONTAL DATUM IS THE MASSACHUSETTS STATE PLANE COORDINATE SYSTEM, NAD 83.</p> <p>ORIGINAL PROPERTY MAPS WERE PREPARED BY PIONEER LAND SERVICES, 21 MAIN STREET, CHESTER, MASSACHUSETTS.</p>	<p>REVISED AND REPRINTED IN 2011 BY CARTOGRAPHIC ASSOC. INC. PROFESSIONAL GIS CONSULTANTS MUNICIPAL MAPPING - GIS - PUBLIC WORKS INFORMATION MANAGEMENT 11 PLEASANT STREET, LITTLETON, NEW HAMPSHIRE 03061 (603)444-6768 - (800)322-4540 - FAX (603)444-1366 - WWW.CAI-INFO.COM</p>	<p>LEGEND</p> <p>AREA SURVEYED Ac</p> <p>AREA CALCULATED AcC</p> <p>RECORD DIMENSION 100'</p> <p>SCALED DIMENSION 100'</p> <p>WATER </p>	<p>MATCH LINE TEXT 3-28-16</p> <p>ADJACENT MAP NUMBER 4-40</p> <p>COMMON OWNERSHIP: </p> <p>WETLANDS: </p>	<p>FEET 0 50 100 200 300</p> <p>SCALE 1" = 100'</p> <p>METERS 0 25 50 75</p> <p>REVISED TO :</p>	<p>PROPERTY MAPS</p> <p>HUNTINGDON</p> <p>MASSACHUSETTS</p>	<p>INDEX DIAGRAM</p> <p>N-4 </p>	<p>MAP NO.</p> <p>N-3</p>
---	---	---	---	--------------------------------------------------------------------------------------------------	--------------------------------------------------------------------	----------------------------------	----------------------------------

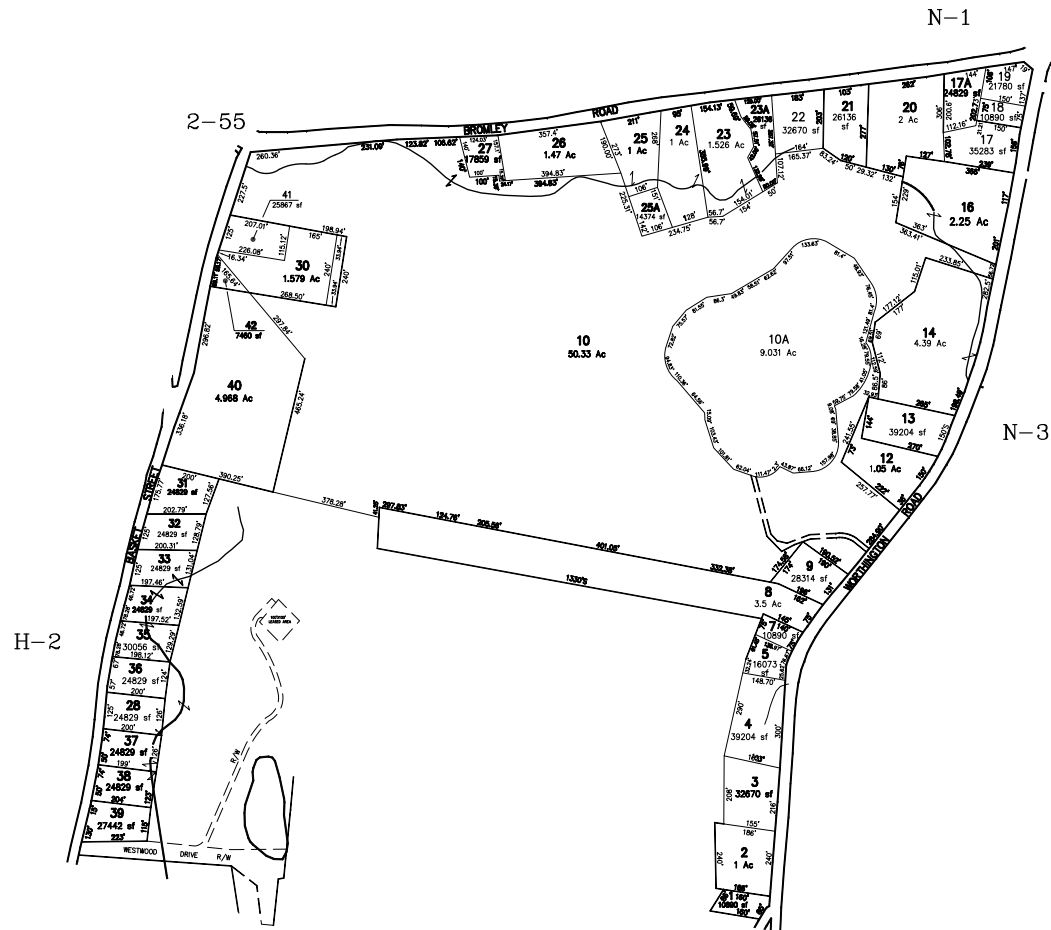

THIS MAP IS FOR ASSESSMENT PURPOSES. IT IS NOT VALID FOR LEGAL DESCRIPTION OR CONVEYANCE.

THE HORIZONTAL DATUM IS THE MASSACHUSETTS STATE PLANE COORDINATE SYSTEM, NAD 83.

ORIGINAL PROPERTY MAPS WERE PREPARED BY PIONEER LAND SERVICES, 21 MAIN STREET, CHESTER, MASSACHUSETTS.


REVISED AND REPRINTED IN 2011 BY
CARTOGRAPHIC ASSOC. INC.
PROFESSIONAL GIS CONSULTANTS
MUNICIPAL MAPPING - GIS - PUBLIC WORKS INFORMATION MANAGEMENT
11 PLEASANT STREET, LITTLETON, NEW HAMPSHIRE 03061
(603)444-6768 - (800)322-4540 - FAX (603)444-1366 - WWW.CAI-INFO.COM

AREA SURVEYED Ac
AREA CALCULATED AcC
RECORD DIMENSION 100'
SCALED DIMENSION 100'
WATER

LEGEND

MATCH LINE TEXT 3-28-16
ADJACENT MAP NUMBER 4-40
COMMON OWNERSHIP

WETLANDS

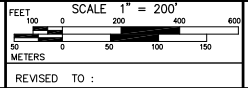

PROPERTY MAPS
HUNTINGTON
MASSACHUSETTS

INDEX DIAGRAM

3-24 N-1 N-2
2-55 N-3
H-1 H-2

MAP NO.
N-4