




3-26

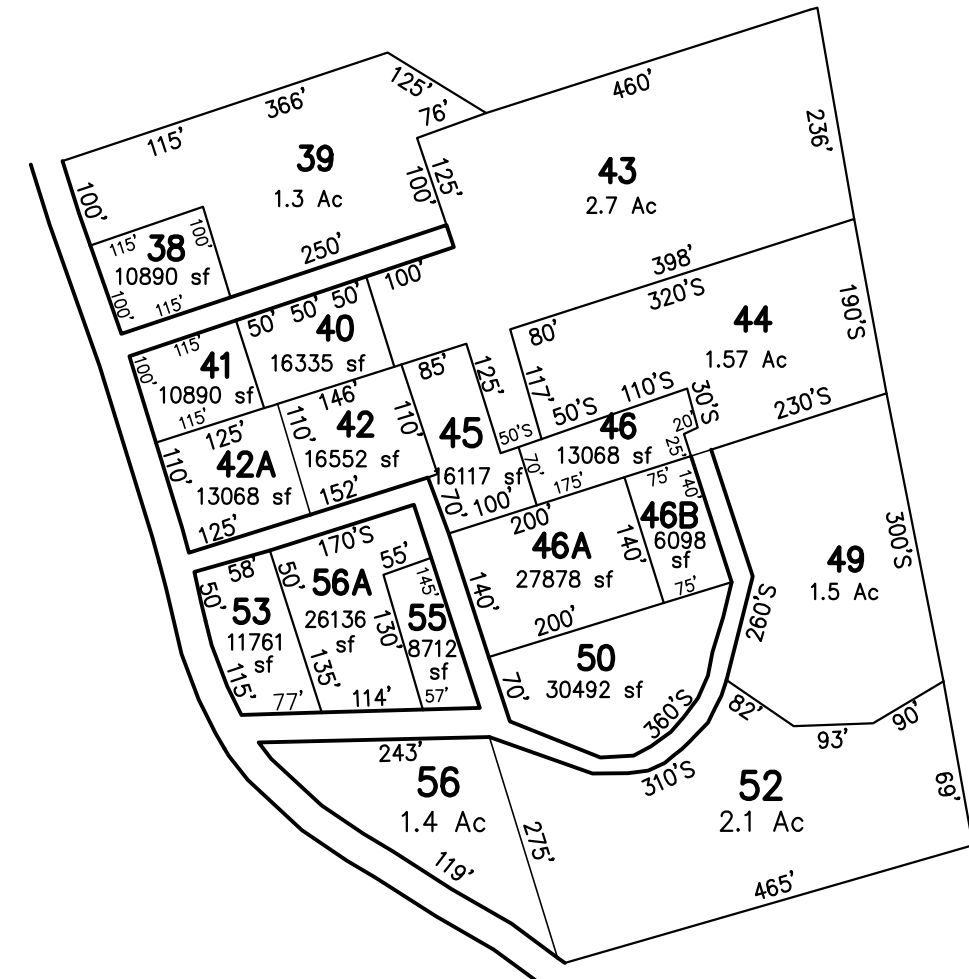

INSET A

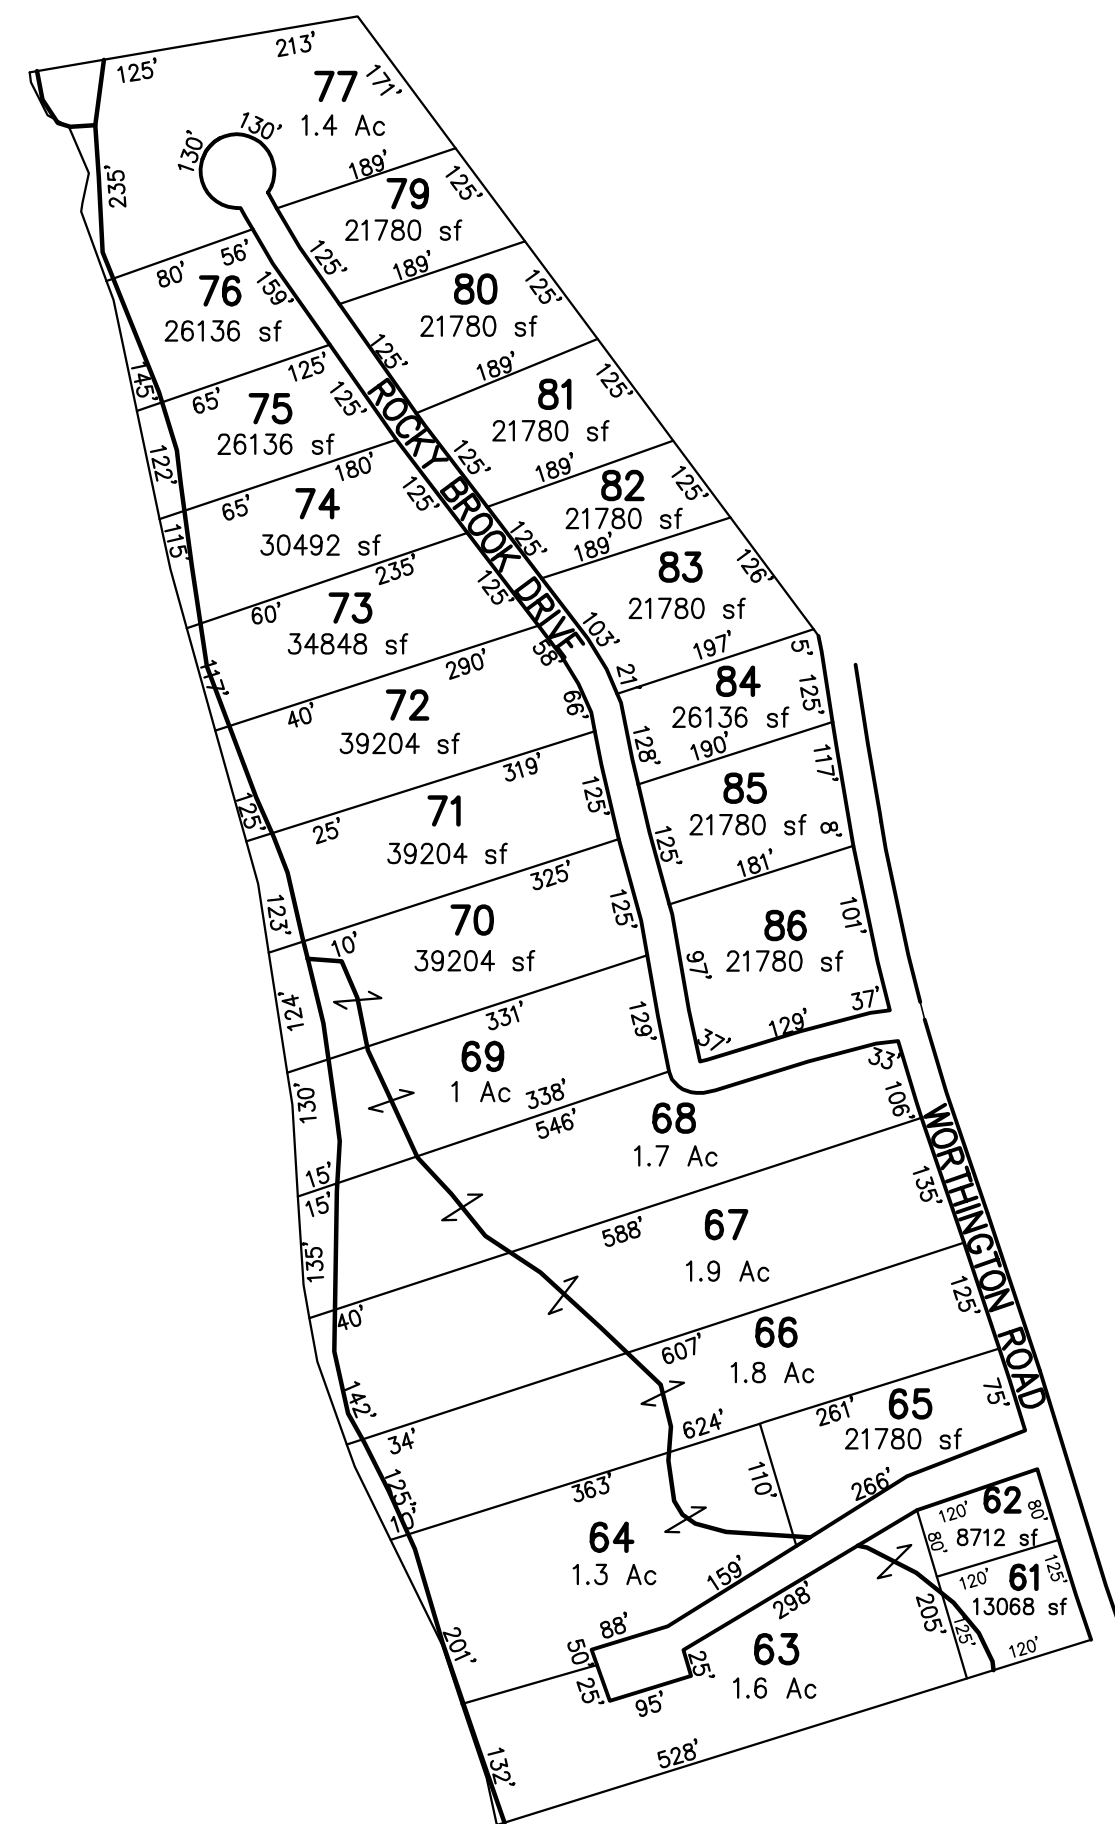

INSET B

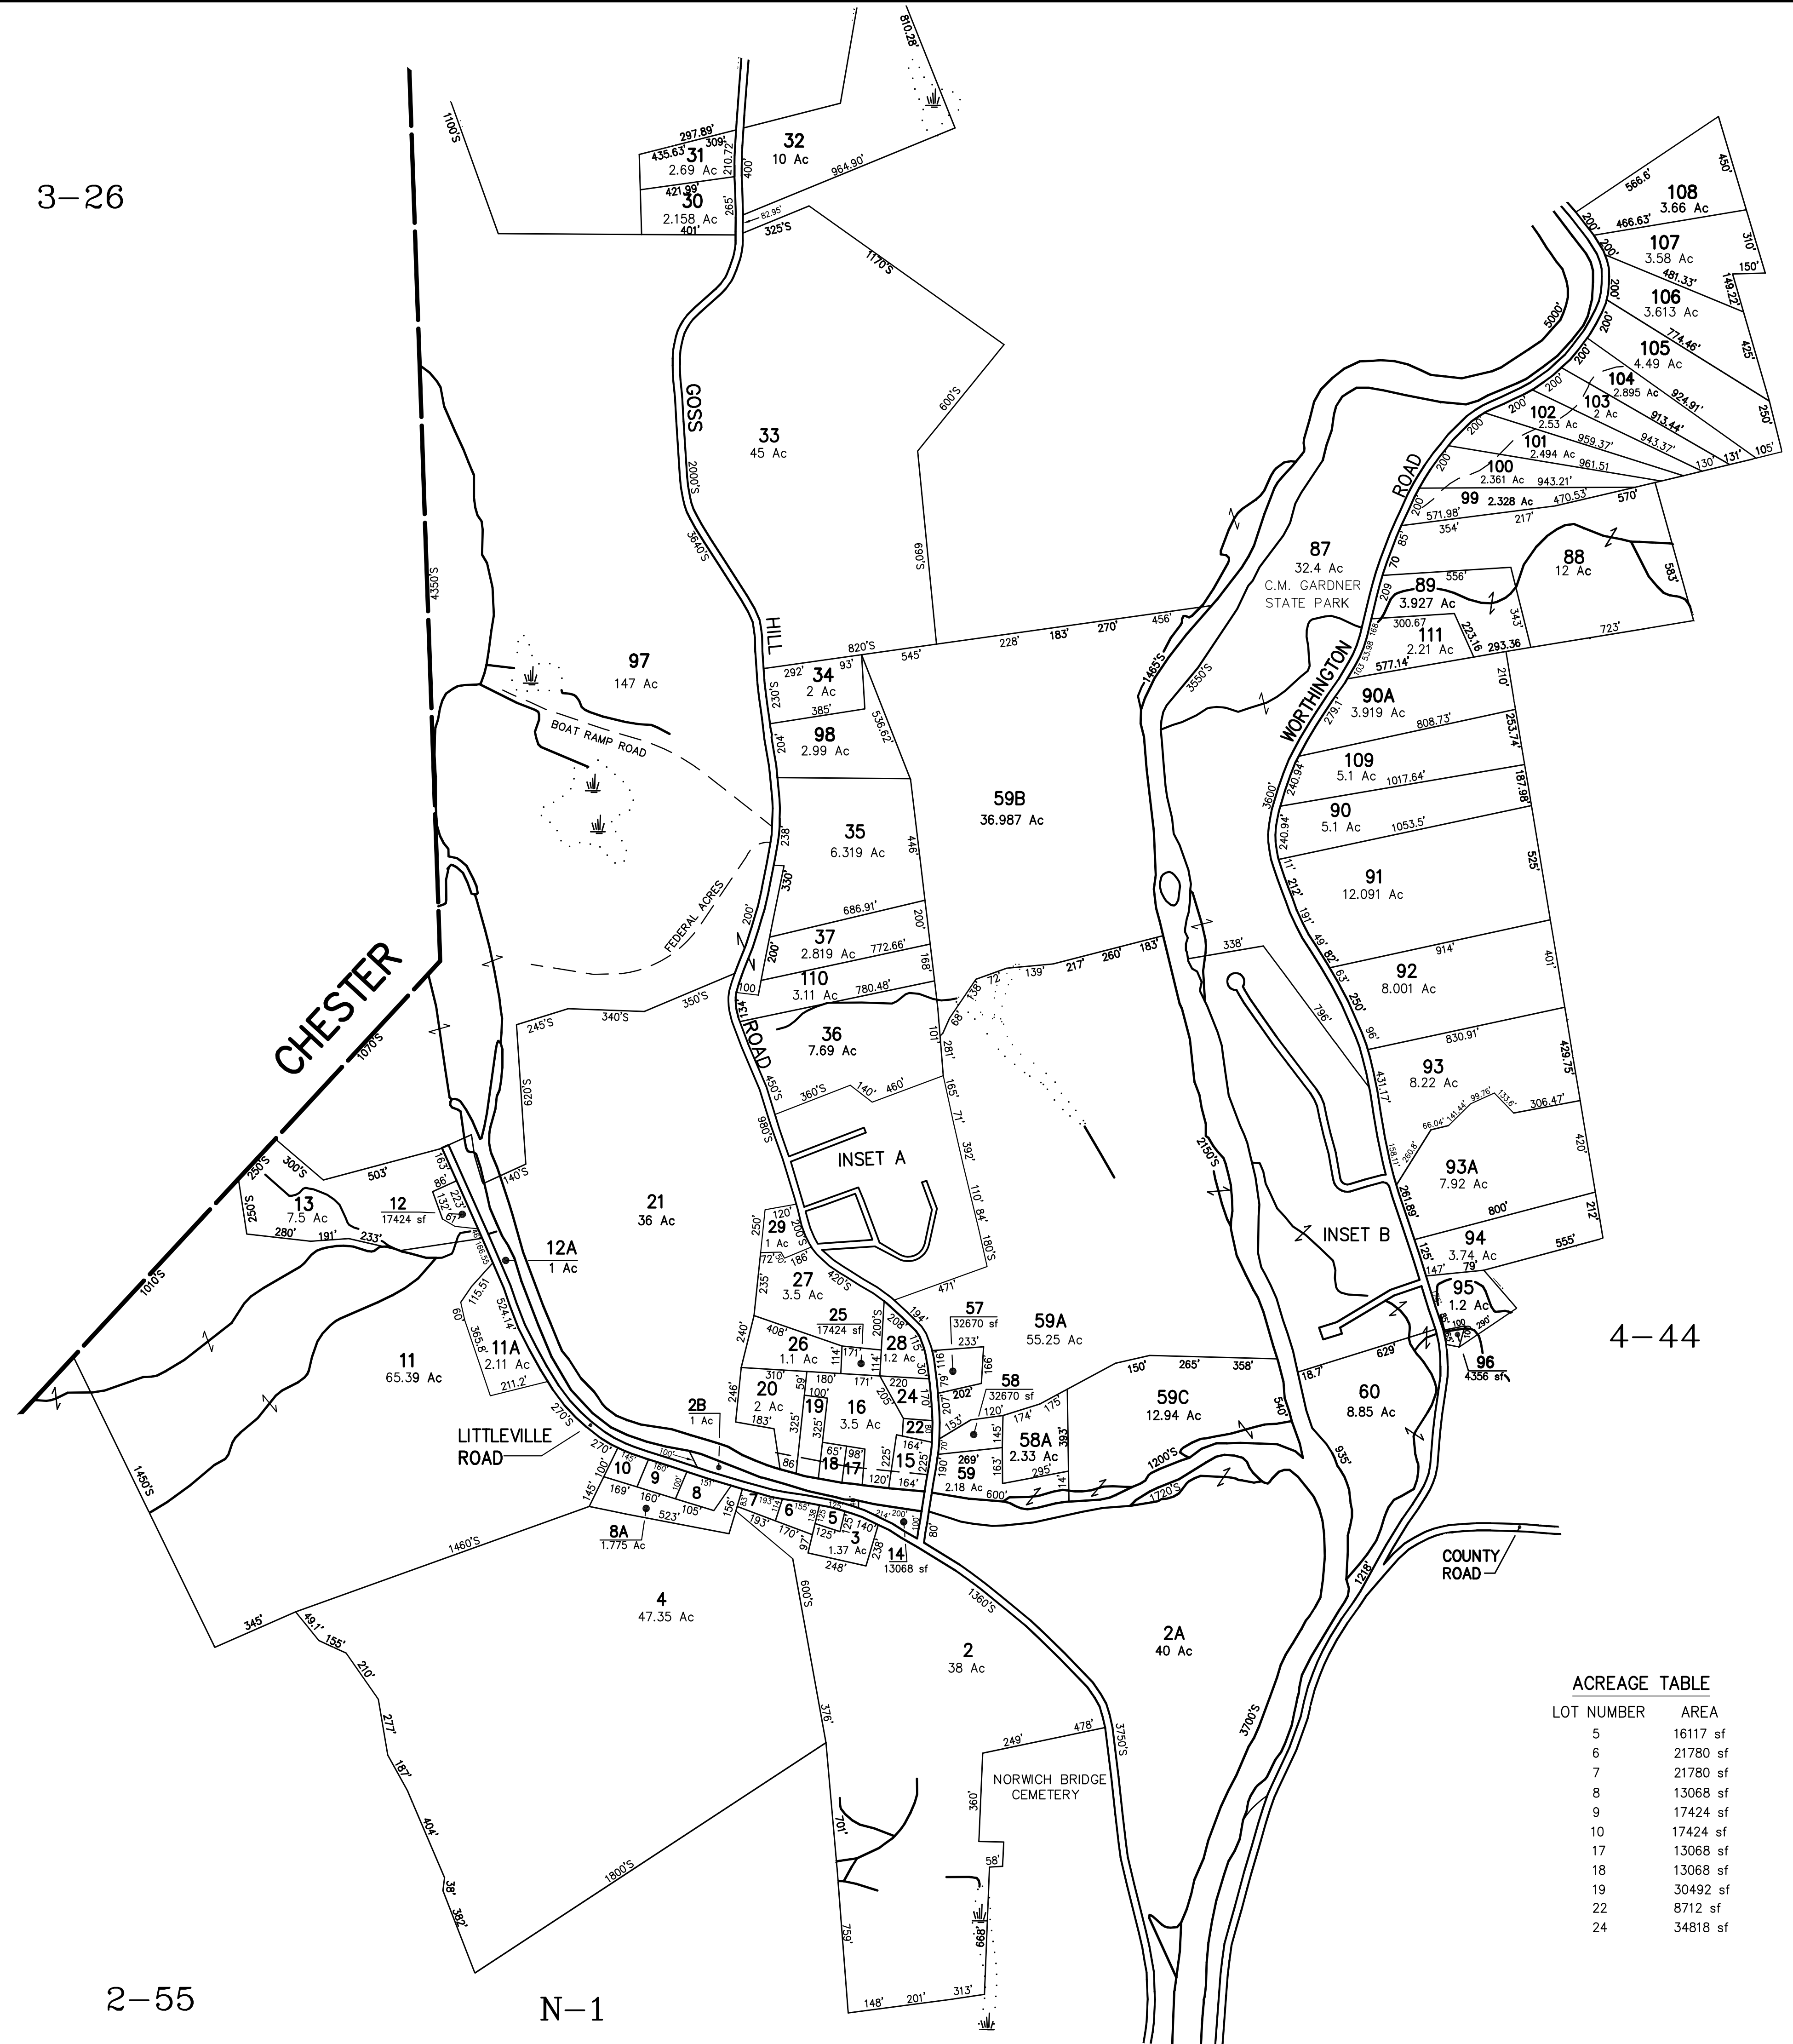

ACREAGE TABLE

LOT NUMBER	AREA
5	16117 sf
6	21780 sf
7	21780 sf
8	13068 sf
9	17424 sf
10	17424 sf
17	13068 sf
18	13068 sf
19	30492 sf
22	8712 sf
24	34818 sf

THIS MAP IS FOR ASSESSMENT PURPOSES. IT IS NOT VALID FOR LEGAL DESCRIPTION OR CONVEYANCE.

THE HORIZONTAL DATUM IS THE MASSACHUSETTS STATE PLANE COORDINATE SYSTEM, NAD 83.

ORIGINAL PROPERTY MAPS WERE PREPARED BY PIONEER LAND SERVICES, 21 MAIN STREET, CHESTER, MASSACHUSETTS.

REVISED AND REPRINTED IN 2011 BY  
**CARTOGRAPHIC ASSOC. INC.**  
 PROFESSIONAL GIS CONSULTANTS  
 MUNICIPAL MAPPING - GIS - PUBLIC WORKS INFORMATION MANAGEMENT  
 11 PLEASANT STREET, LITTLETON, NEW HAMPSHIRE 03561  
 (603)444-6768 - 1(800)322-4540 - FAX (603)444-1366 - WWW.CAI-INFO.COM

LEGEND

AREA SURVEYED . . . . . Ac  
 AREA CALCULATED . . . . . ACC  
 RECORDED DIMENSION . . . . . 100'  
 SCALED DIMENSION . . . . . 100'  
 WATER . . . . .

MATCH LINE TEXT . . . . . 3-28-16  
 ADJACENT MAP NUMBER . . . . . 4-40  
 COMMON OWNERSHIP . . . . .

SCALE 1" = 400'

FEET 0 200 400 800 1200  
 METERS 0 100 200 300

REVISED TO :

PROPERTY MAPS  
**HUNTINGTON**  
 MASSACHUSETTS

INDEX DIAGRAM

3-26 4-42  
 4-44  
 N-1 N-2

MAP NO.  
**3-24**