
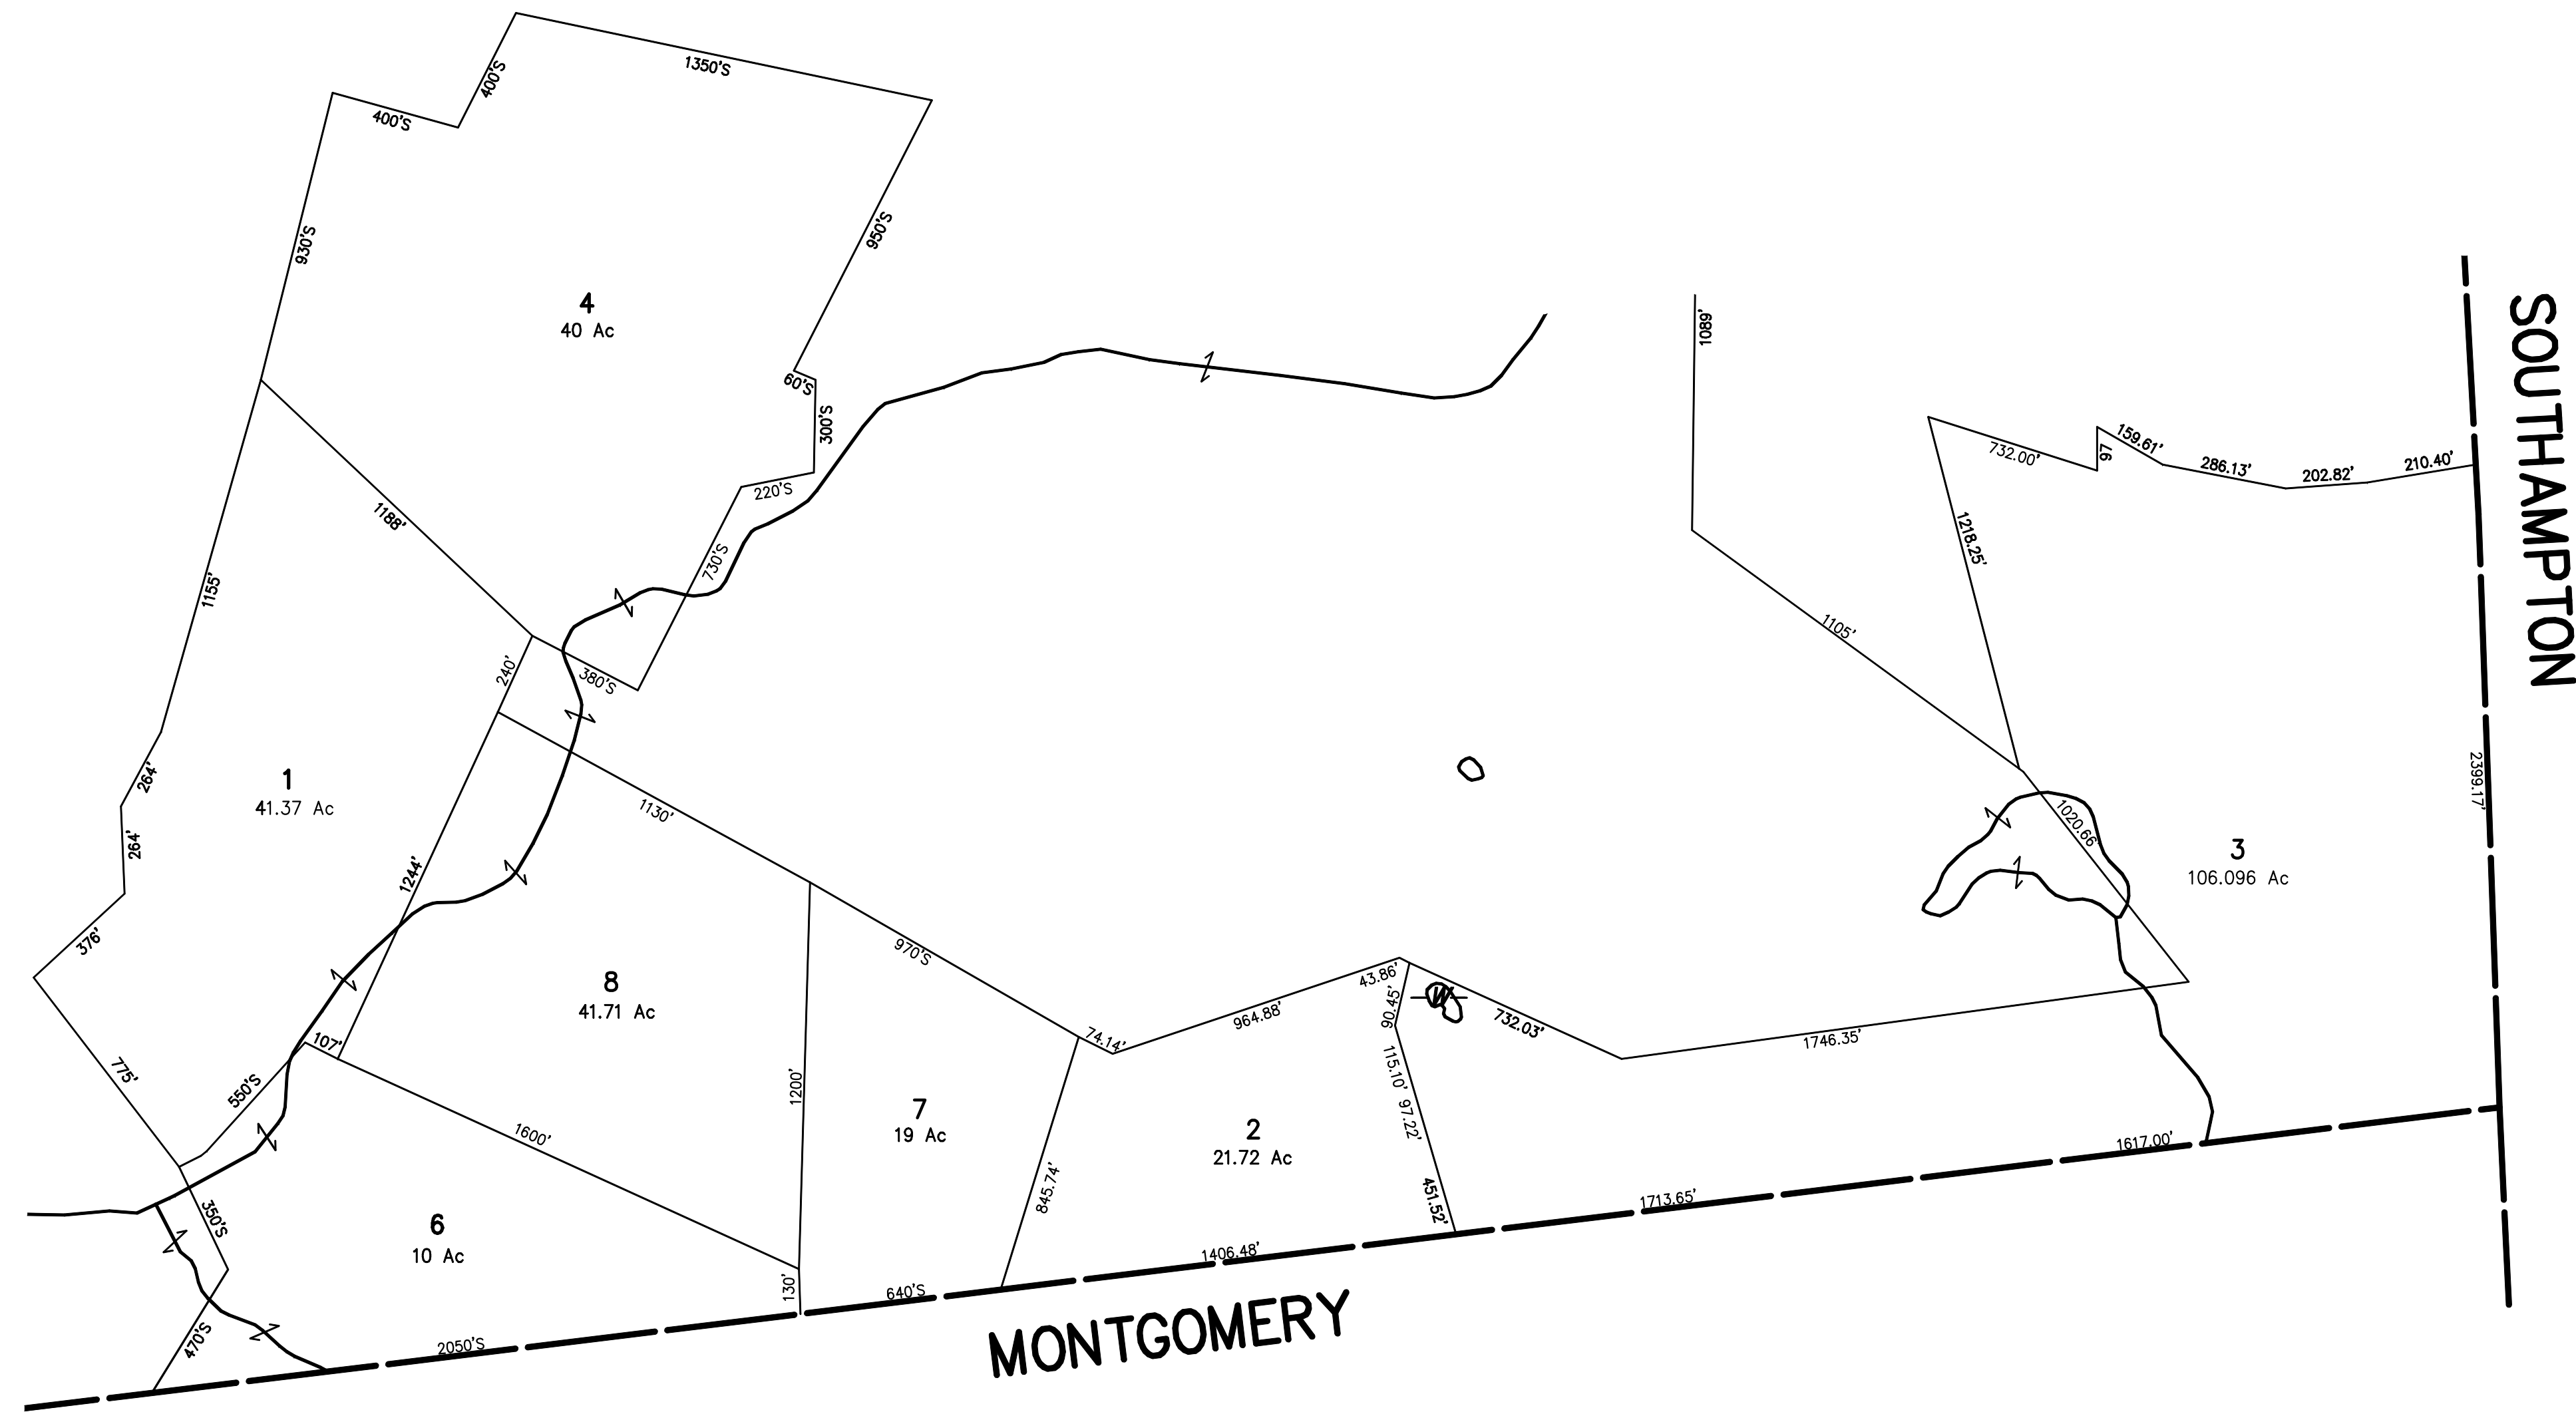


H-5

H-5

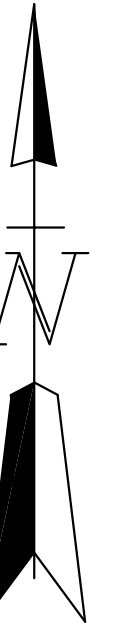

THIS MAP IS FOR ASSESSMENT PURPOSES. IT IS NOT VALID FOR LEGAL DESCRIPTION OR CONVEYANCE.

THE HORIZONTAL DATUM IS THE MASSACHUSETTS STATE PLANE COORDINATE SYSTEM, NAD 83.

ORIGINAL PROPERTY MAPS WERE PREPARED BY PIONEER LAND SERVICES, 21 MAIN STREET, CHESTER, MASSACHUSETTS.

REVISED AND REPRINTED IN 2011 BY
CARTOGRAPHIC ASSOC. INC.
 PROFESSIONAL GIS CONSULTANTS
 MUNICIPAL MAPPING - GIS - PUBLIC WORKS INFORMATION MANAGEMENT
 11 PLEASANT STREET, LITTLETON, NEW HAMPSHIRE 03561
 (603)444-6768 - 1(800)322-4540 - FAX (603)444-1366 - WWW.CAI-INFO.COM

AREA SURVEYED Ac
 AREA CALCULATED Ac
 RECORD DIMENSION 100'
 SCALED DIMENSION 100'S
 WATER

LEGEND

MATCH LINE TEXT 3-28-16
 ADJACENT MAP NUMBER 4-40
 COMMON OWNERSHIP
 WETLANDS

SCALE 1" = 400'

FEET 0 200 400 800 1200
 METERS 0 100 200 300

REVISED TO :

PROPERTY MAPS
HUNTINGTON
 MASSACHUSETTS

INDEX DIAGRAM

MAP NO.
5-04